

NORTH-WEST ELEVATION  
& SOUTH-EAST


1 BUILDING 1  
3/32" = 1'-0"




NORTH-EAST ELEVATION

SOUTH-EAST ELEVATION

1 BUILDING 2  
3/32" = 1'-0"

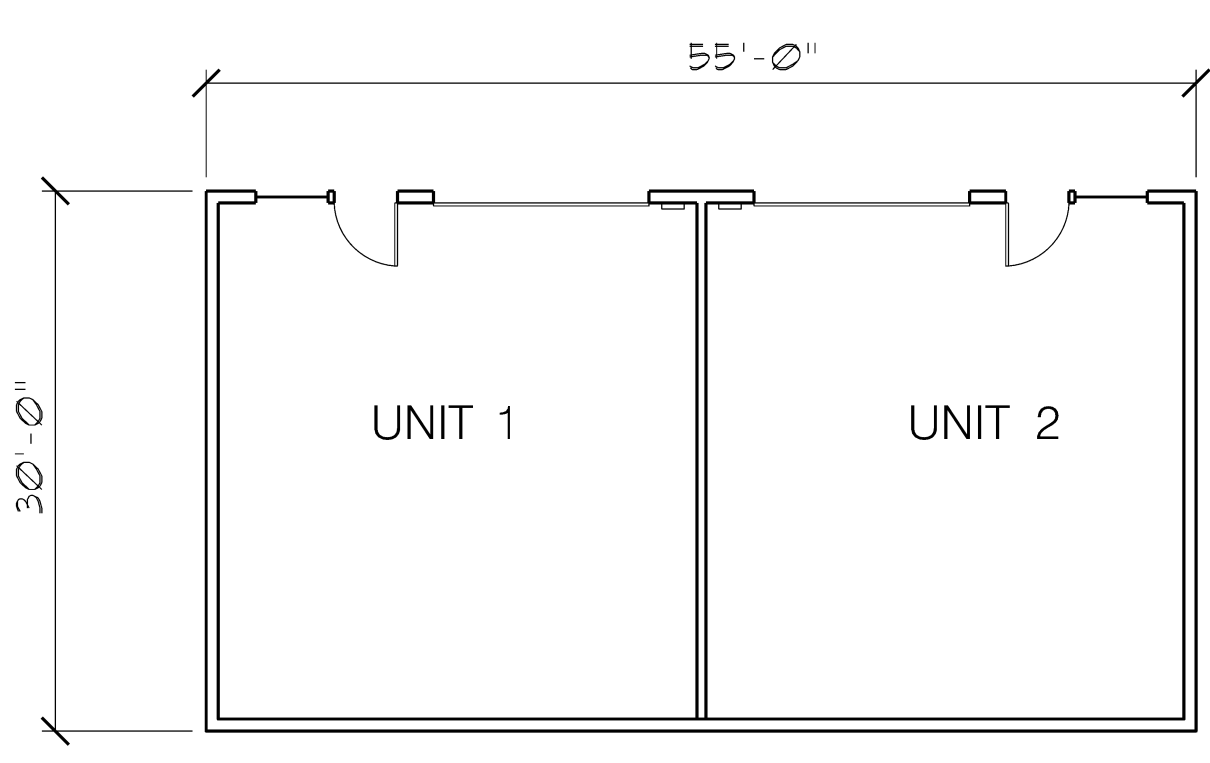

1 BUILDING 1  
3/32" = 1'-0"

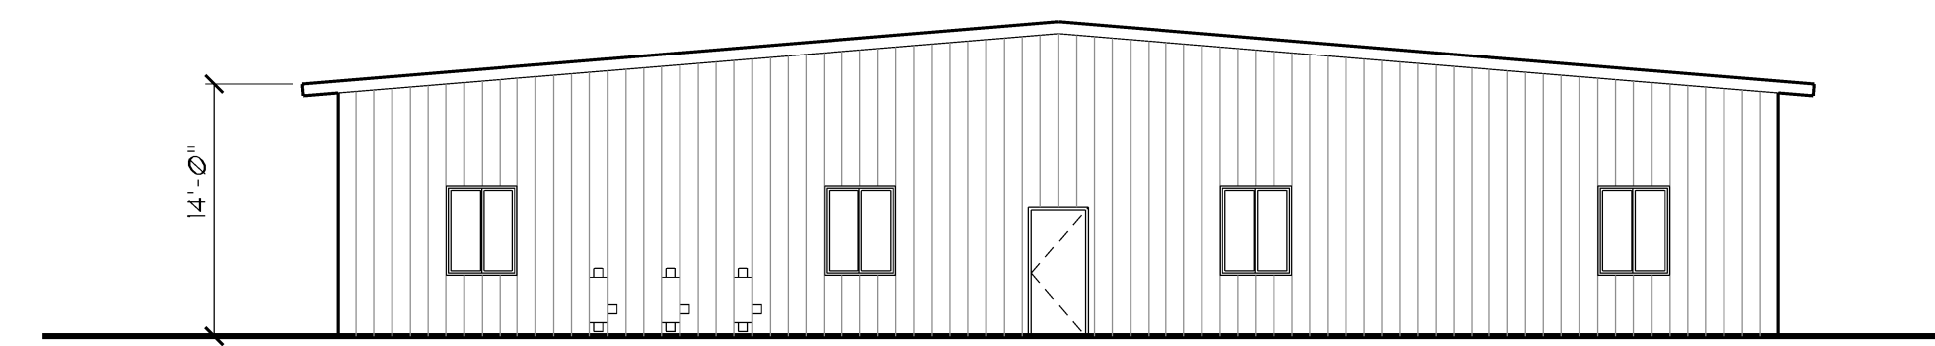

NORTH-EAST ELEVATION

DATE	DESCRIPTION
REVISIONS	

NEW COMMERCIAL BUILDING  
18 NOD ROAD  
CLINTON, CT 06413

SEAL

TITLE  
**SCHEMATIC  
PLANS & ELEVATIONS**

DATE	SHEET
JOB# 18-02	<b>A-1</b>
SCALE	
DRAWN	
CHECKED	

