

NORTH-WEST ELEVATION
& SOUTH-EAST



1 BUILDING 1
3/32" = 1'-0"



NORTH-EAST ELEVATION


SOUTH-EAST ELEVATION

1 BUILDING 2
3/32" = 1'-0"

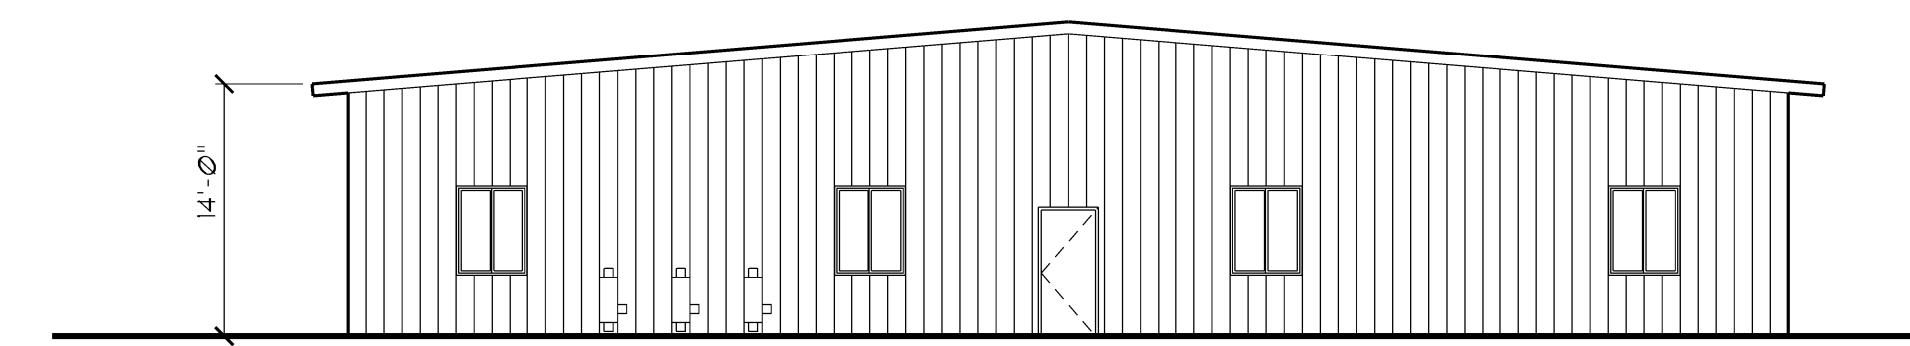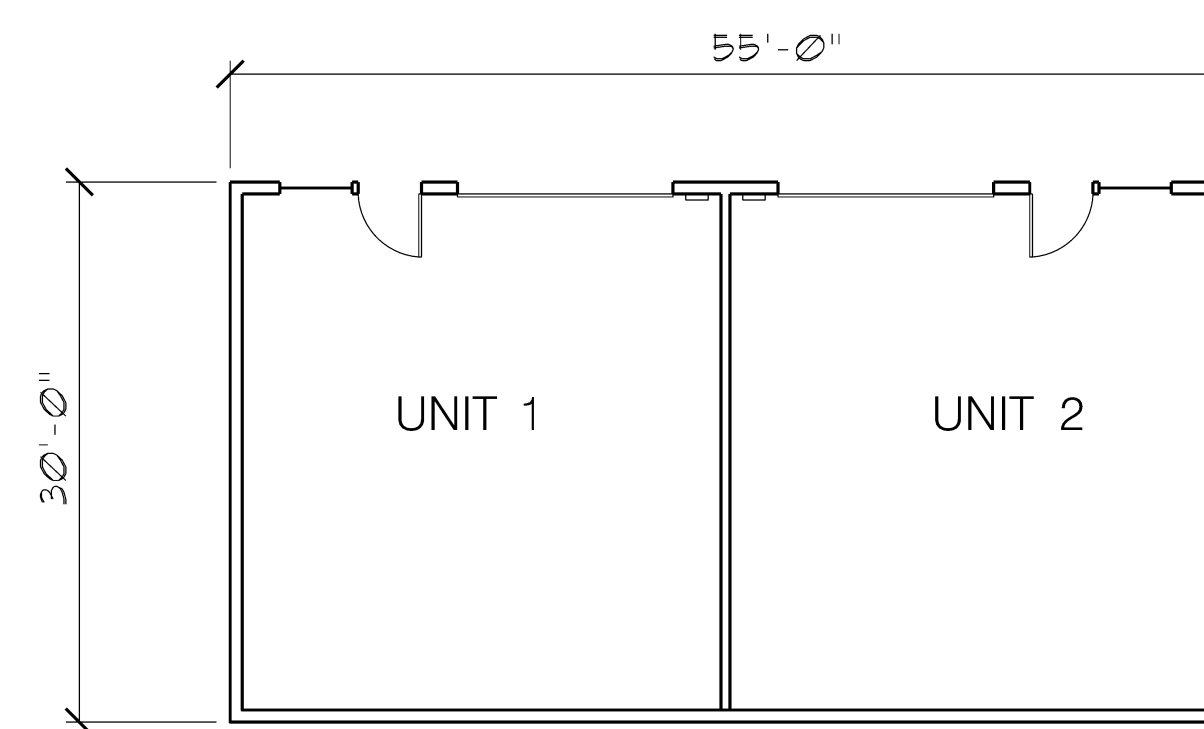

NORTH-EAST ELEVATION

1 BUILDING 1
3/32" = 1'-0"

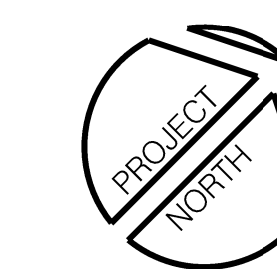

DATE	DESCRIPTION
REVISIONS	

NEW COMMERCIAL BUILDING
18 NOD ROAD
CLINTON, CT 06413

SEAL

TITLE
**SCHEMATIC
PLANS & ELEVATIONS**

DATE	SHEET
JOB# 18-02	A-1
SCALE	
DRAWN	
CHECKED	