


1 FLOOR PLAN
3/32" = 1'-0"

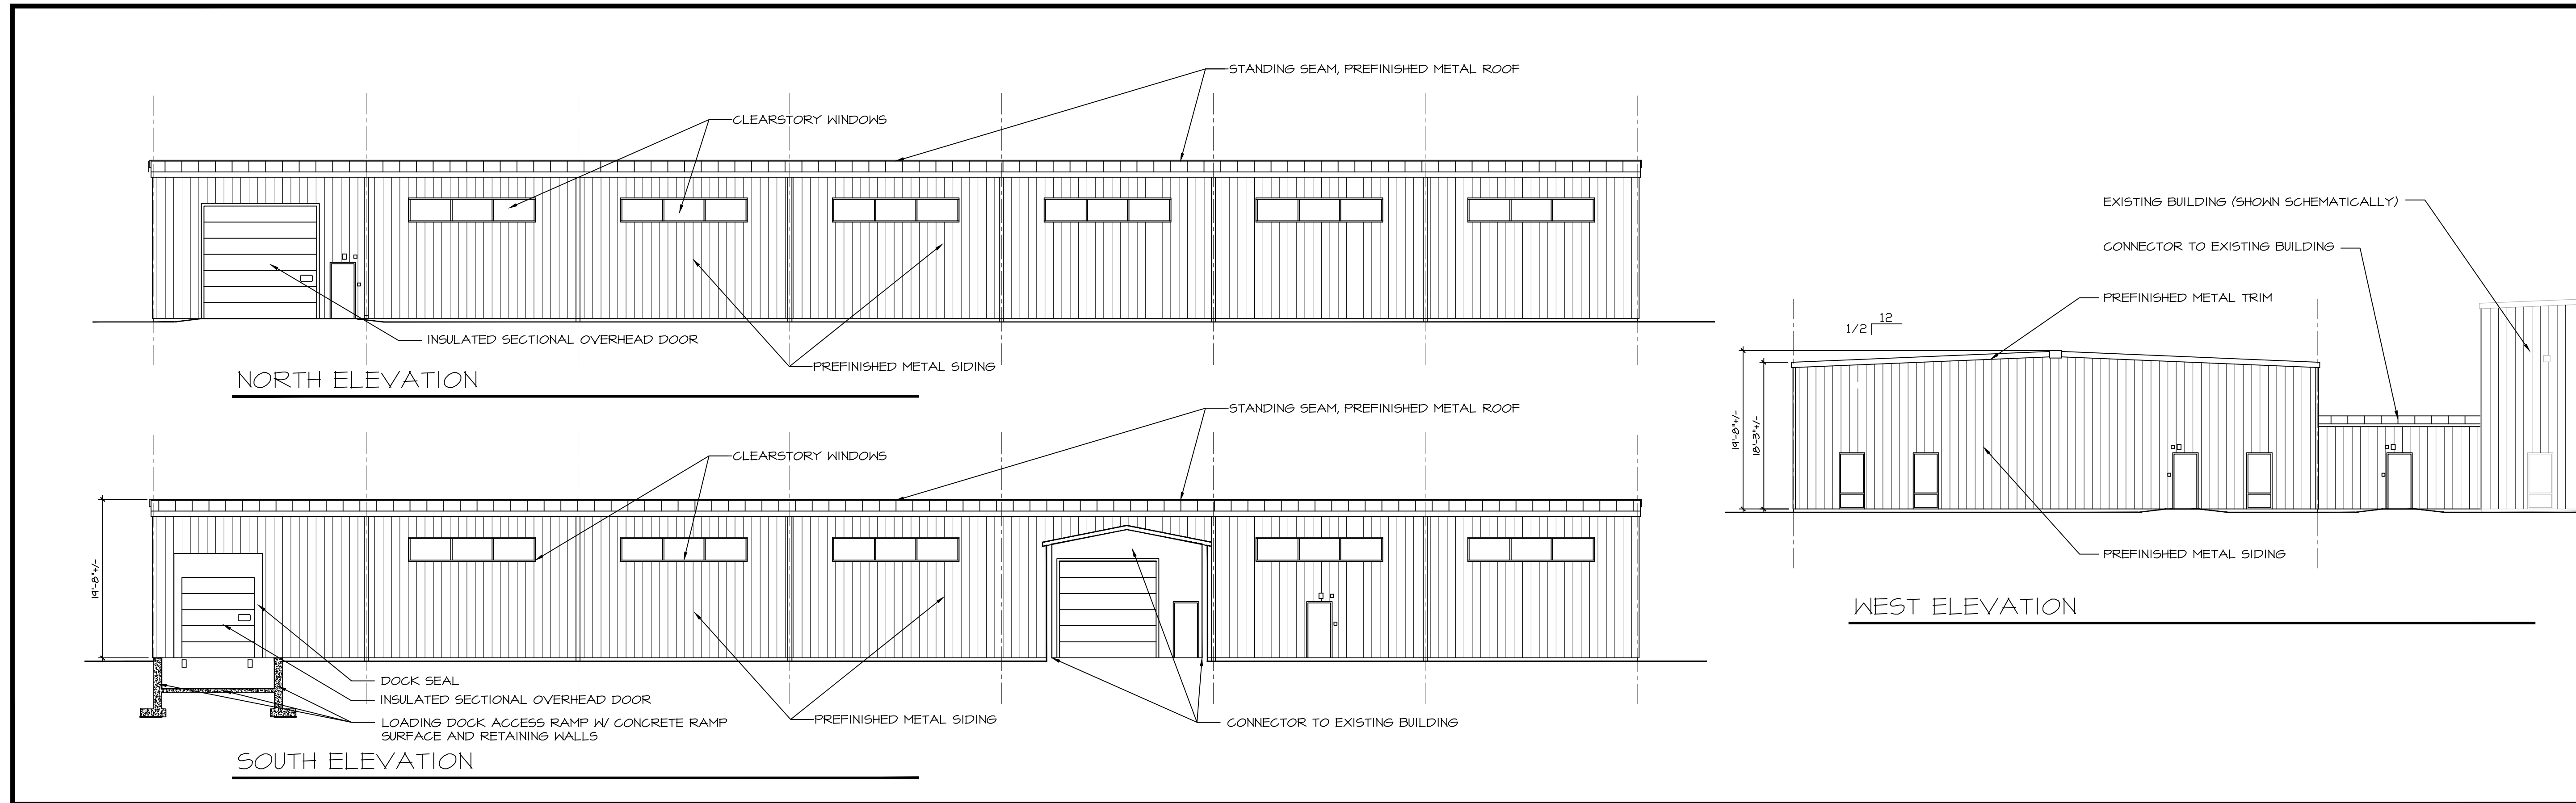

2 ELEVATIONS
3/32" = 1'-0"

O, R & L
CONSTRUCTION
O, R & L Construction Corp.
2 Summit Place • Branford, CT 06405
203.483.2040
www.orlconstruction.com

GENERAL NOTES:

REV.	DESCRIPTION	DATE
---	REVIEW	05-22-18

COPYRIGHT, 2018 LAZARUS AND SARGEANT, LTD. ALL RIGHTS RESERVED. DRAWN IN THE UNITED STATES OF AMERICA. THIS DRAWING AND ITS CONTENT, AS AN INSTRUMENT OF SERVICE, IS THE PROPERTY OF THE ARCHITECT, LAZARUS AND SARGEANT, LTD. AND MAY BE USED ONLY FOR THIS SPECIFIC PROJECT AND SHALL NOT BE LOANED, COPIED OR REPRODUCED WITHOUT THE EXPRESSED WRITTEN CONSENT OF THE ARCHITECT.

LAZARUS AND SARGEANT
ARCHITECTS - PLANNERS - INTERIOR DESIGNERS
50 NORTH MAIN STREET
WALLINGFORD, CONNECTICUT 06492
203-265-3194 203-294-1610 F

PROJECT TITLE:
**BAUSCH
ADVANCED
TECHNOLOGIES
NEW ADDITION**
115 NOD ROAD
CLINTON CT.

DRAWING TITLE:
**FLOOR PLAN
AND
BUILDING ELEVATIONS**

SCALE: AS NOTED	DRAWING No. A-1
DWN BY: DMM	
CHECKED: SCS	
DATE: 05/18	