

ARTIFICIAL
TURF
REPLACEMENT
at
INDIAN RIVER
RECREATION
COMPLEX

OWNER

TOWN OF
CLINTON, CT

DESIGN CONSULTANT


WBA
The WBA Group, Inc.
118 Montowese Street
Branford, Connecticut 06405
Phone: (203) 488 - 8234
Cell: (203) 376 - 8650
Email: WBA@The-WBA-Group.com

SHEET NAME:


EXISTING CONDITIONS/
SEC / GRADING PLAN

SCALE: 1" = 20'-0"
DATE: 08/29/23
DRAWN BY: ECP
APPR. BY: WBA
FILE NO. 23-08


L-01

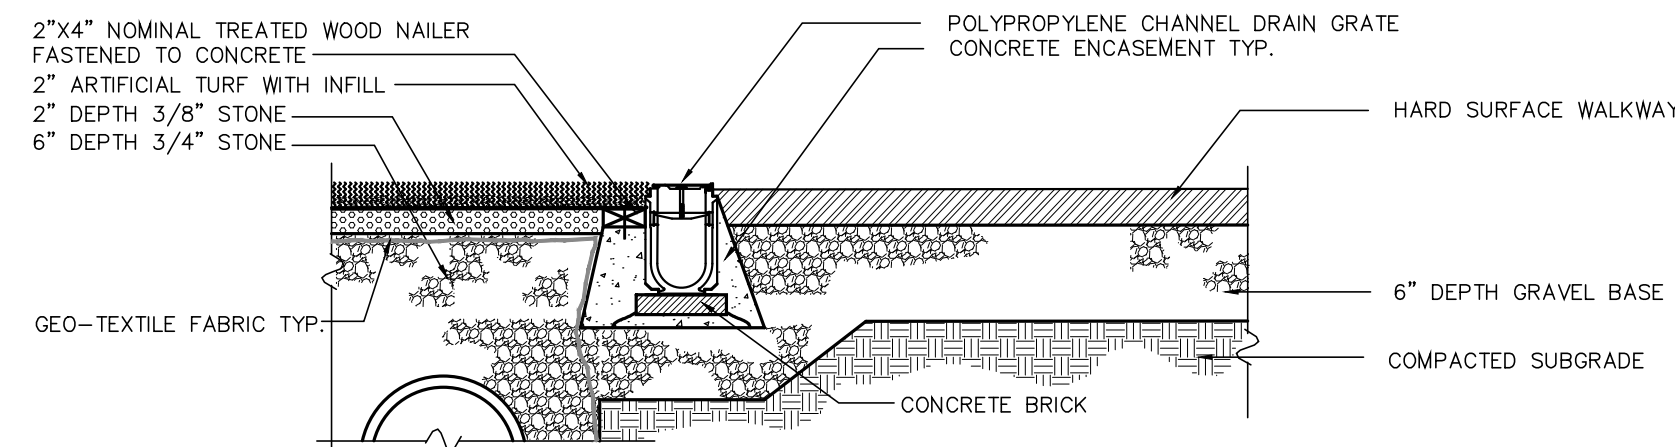

1 EXISTING ARTIFICIAL TURF - TRENCH DRAIN - WALKWAY SECTION
SCALE: NTS

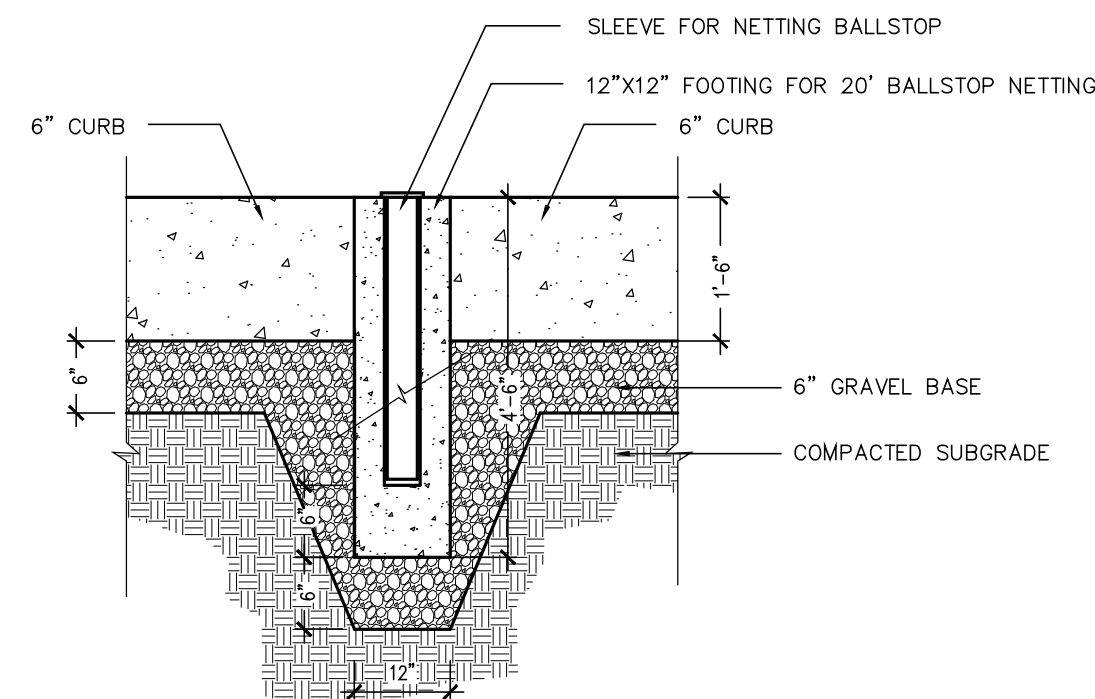

2 EXISTING NETTING FOOTING AND CURB SECTION
SCALE: NTS

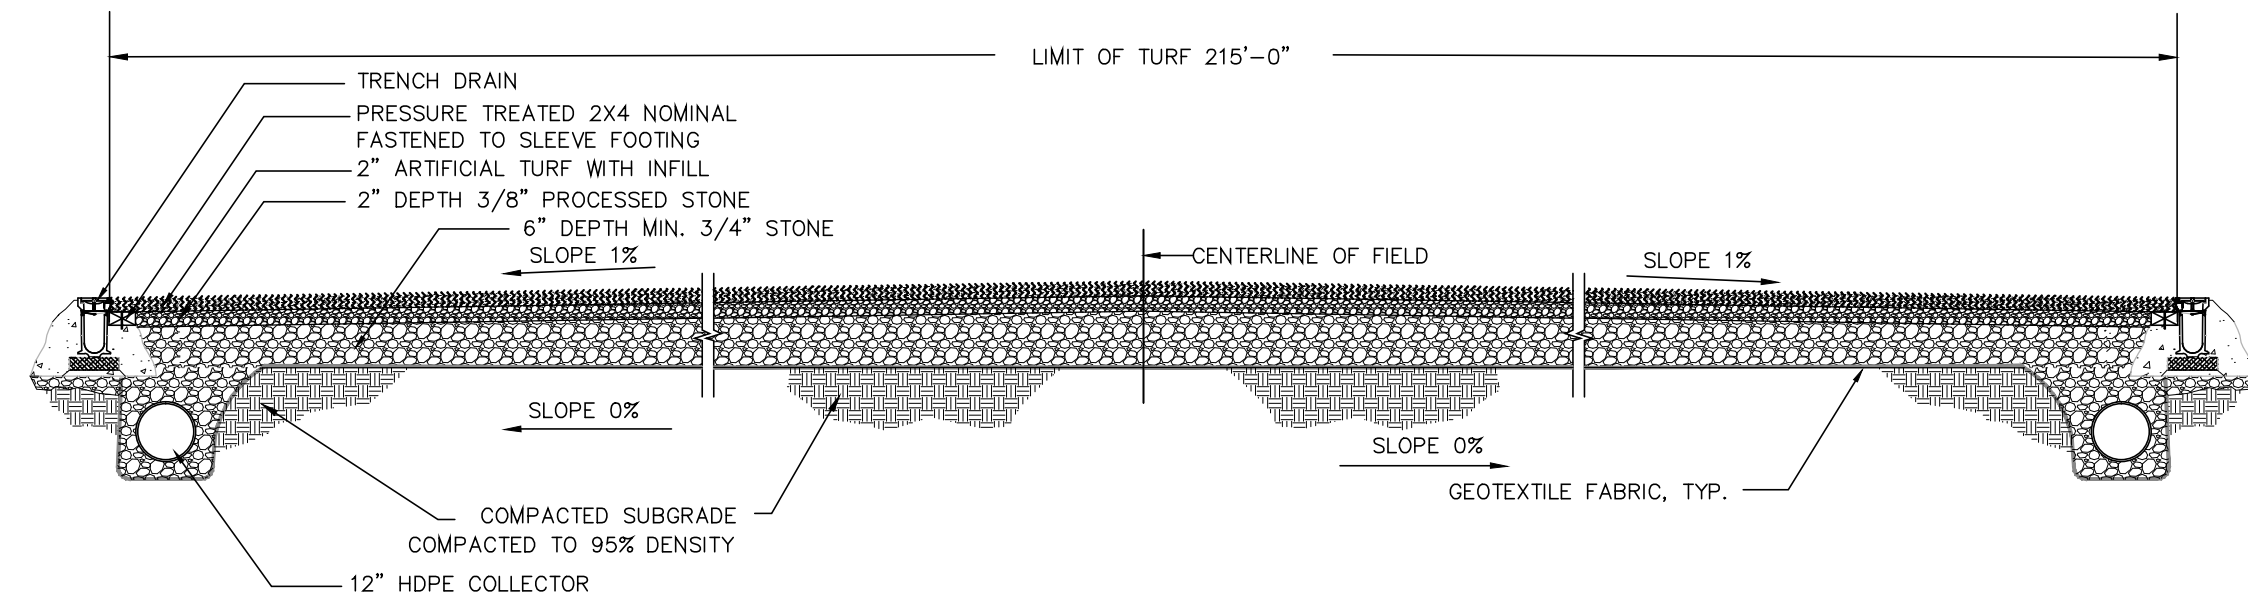

3 EXISTING TRANSVERSE SECTION THROUGH FIELD
SCALE: NTS