

FIELD HOCKEY LAYOUT PLAN

SCALE: 1" = 30'- 0"

FIELD HOCKEY LAYOUT NOTES

- 1 CONTRACTOR SHALL VERIFY ALL DIMENSIONS.
- 2 ALL LINE WORK IS TO BE LAID OUT WITH A TOLERANCE OF 1/4 INCH.
- 3 ALL FIELD HOCKEY LINES ARE 3 INCH INLAID BLUE TURF AS DIMENSIONED ON THE FIELD HOCKEY LAYOUT PLAN.
- 4 REFER TO COMPOSITE PLAN, SHEET L-4 FOR LAYOUT DETAILS.

ISSUE: \_\_\_\_\_ DATE: \_\_\_\_\_

**ARTIFICIAL  
TURF  
REPLACEMENT**  
at  
**INDIAN RIVER  
RECREATION  
COMPLEX**

OWNER


**TOWN OF  
CLINTON, CT**

DESIGN CONSULTANT



The WBA Group, Inc.

116 Montowese Street  
Branford, Connecticut 06405  
Phone: (203) 488 - 8234  
Cell: (203) 376 - 8650  
Email: WBA@The-WBA-Group.com

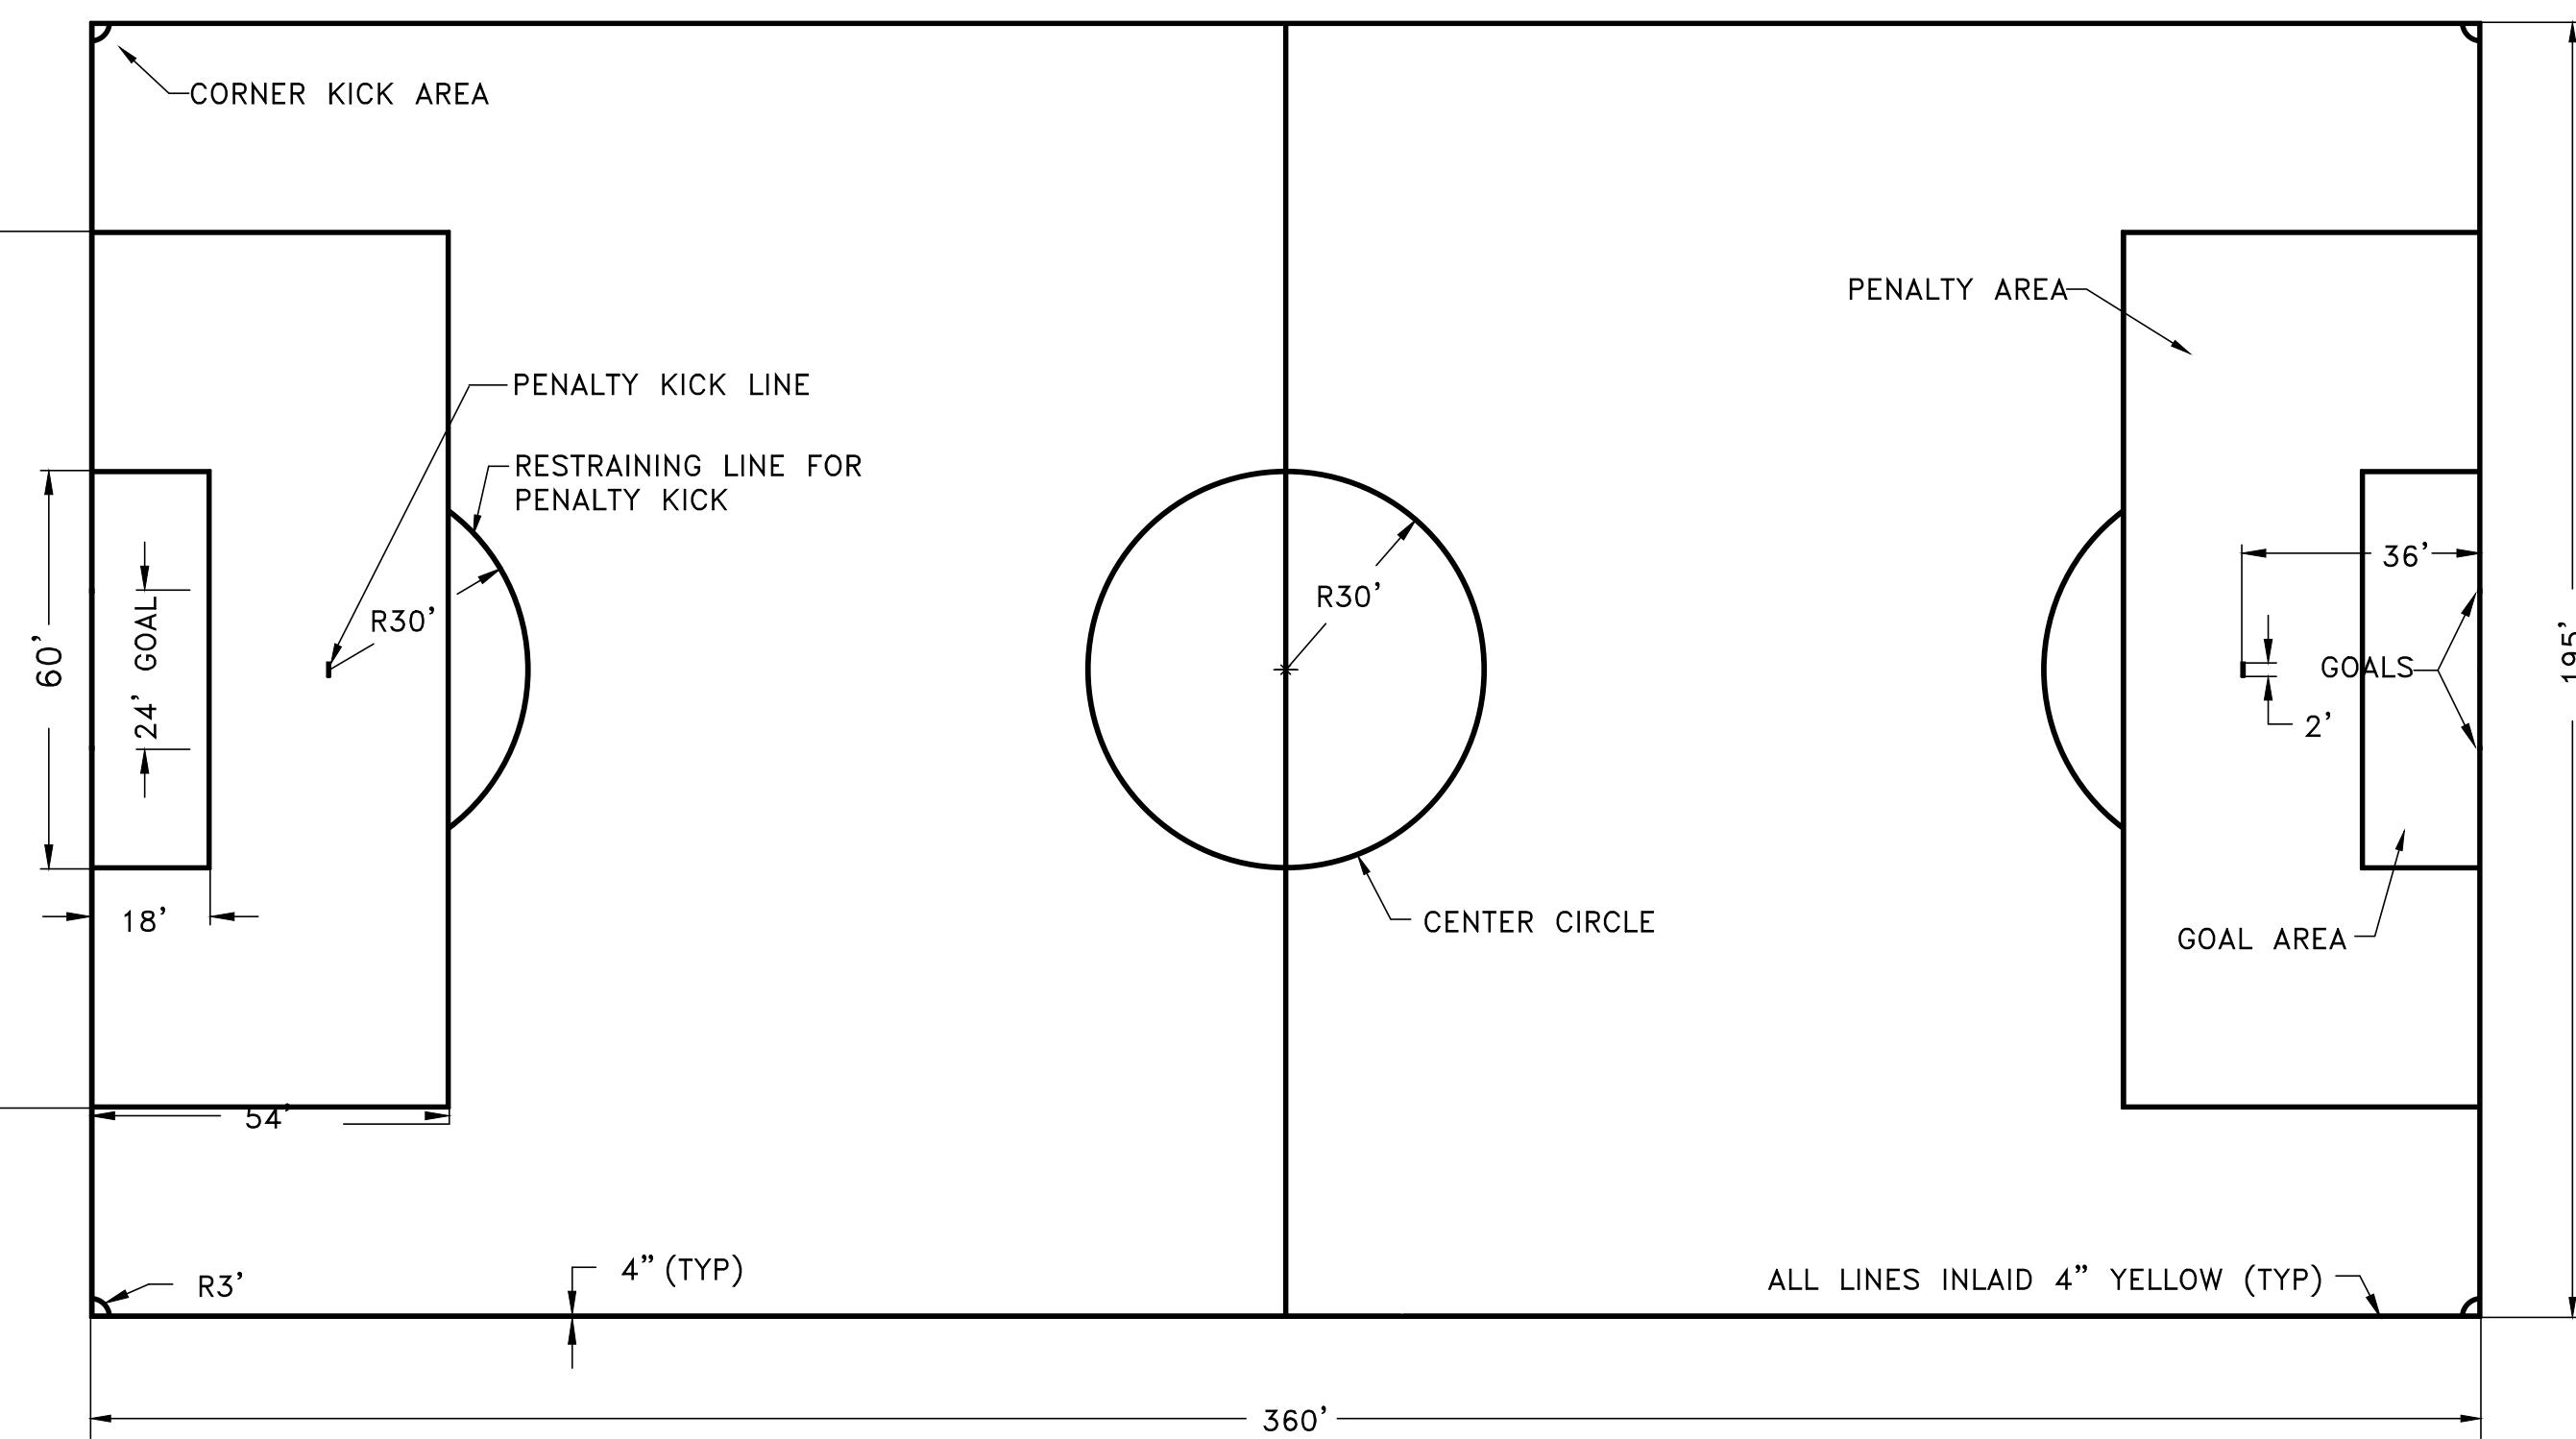

SOCER LAYOUT PLAN

SCALE: 1" = 30'- 0"

SHEET NAME: \_\_\_\_\_

**NOTE:**  
THE TURF CONTRACTOR SHALL HAVE INSTALLED  
AT LEAST FIVE (5) FIELDS IN THE LAST FIVE  
(5) YEARS, SIMILAR TO THAT WHICH IS  
SPECIFIED HEREIN.

**NOTE:**  
SUBMIT SHOP DRAWINGS.

**SOCER AND  
FIELD HOCKEY  
LAYOUTS**

SCALE: AS NOTED  
DATE: 08/28/23  
DRAWN BY: ECP  
APPR. BY: WBA  
FILE NO. 23-08

**L-02**