

**MEN'S LACROSSE LAYOUT PLAN**

SCALE: 1" = 30'- 0"

**MEN'S LACROSSE LAYOUT NOTES**

- 1 CONTRACTOR SHALL VERIFY ALL DIMENSIONS.
- 2 ALL LINE WORK IS TO BE LAID OUT WITH A TOLERANCE OF 1/4 INCH.
- 3 ALL LACROSSE LINES ARE RED INLAID TURF AS DIMENSIONED ON THE FIELD HOCKEY LAYOUT PLAN.
- 4 OFFSIDE (CENTER) LINE IS 4"
- 5 GOAL LINE IS 2" WIDE
- 6 ALL OTHER LINES ARE 4"
- 7 REFER TO COMPOSITE PLAN, SHEET L-04 FOR PLACEMENT.

ISSUE: \_\_\_\_\_ DATE: \_\_\_\_\_

**ARTIFICIAL  
TURF  
REPLACEMENT  
at  
INDIAN RIVER  
RECREATION  
COMPLEX**

OWNER \_\_\_\_\_

**TOWN OF  
CLINTON, CT**

DESIGN CONSULTANT




The WBA Group, Inc.


116 Montowese Street  
Branford, Connecticut 06405  
Phone: (203) 488 - 8234  
Cell: (203) 376 - 8650  
Email: WBA@The-WBA-Group.com

**WOMEN'S LACROSSE LAYOUT NOTES**

- 1 CONTRACTOR SHALL VERIFY ALL DIMENSIONS.
- 2 ALL LINE WORK IS TO BE LAID OUT WITH A TOLERANCE OF 1/4 INCH.
- 3 ALL LACROSSE LINES ARE 4" BLACK INLAID TURF AS DIMENSIONED ON THE WOMEN'S LACROSSE LAYOUT PLAN.
- 4 REFER TO COMPOSITE PLAN, SHEET L-04 FOR PLACEMENT.

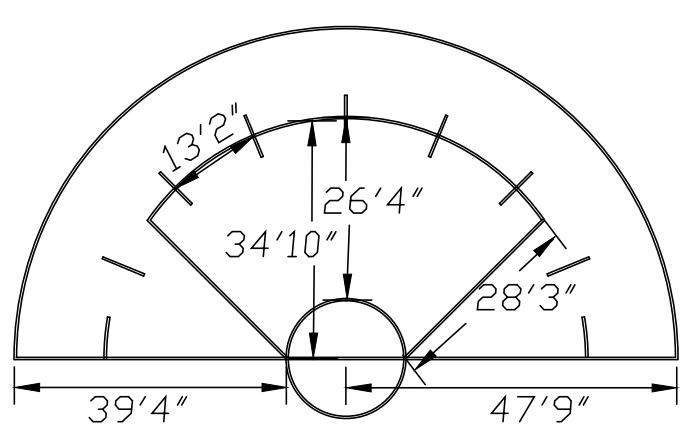

**WOMEN'S LACROSSE DETAIL**  
SCALE: 1" = 30'-0"

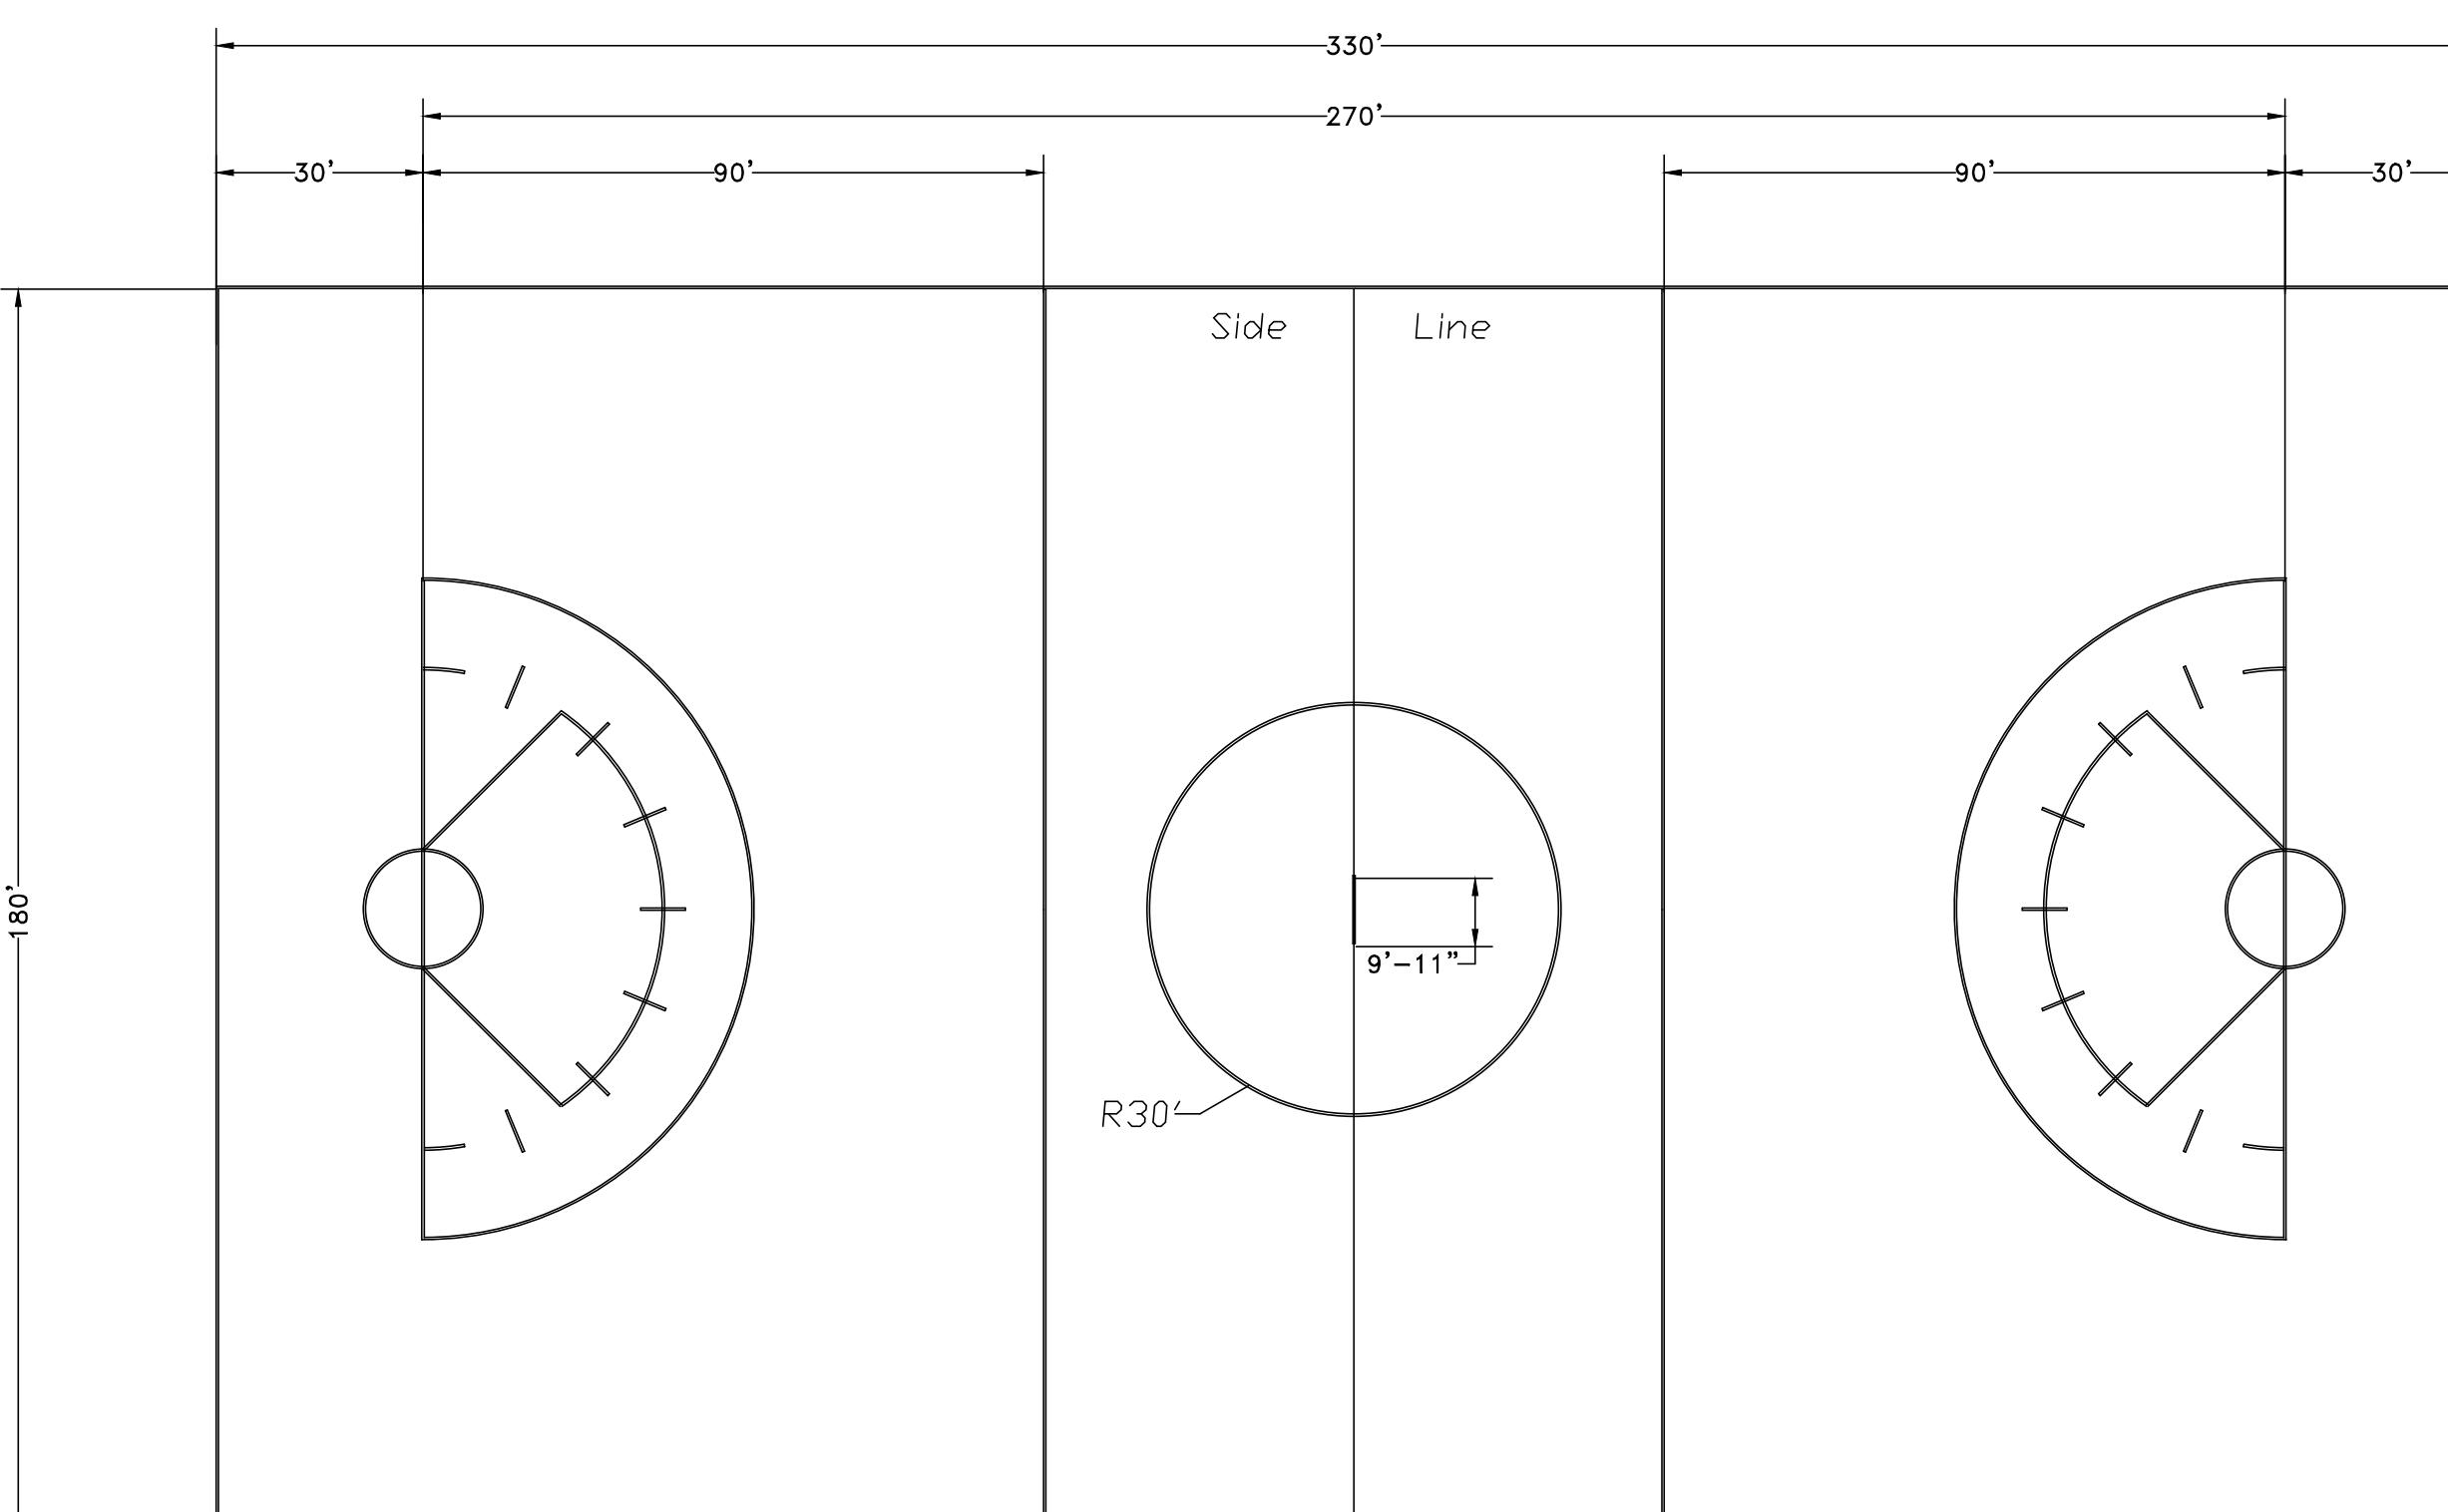

**WOMEN'S LACROSSE LAYOUT PLAN**

SCALE: 1" = 30'- 0"

**NOTE:**  
THE TURF CONTRACTOR SHALL HAVE INSTALLED  
AT LEAST FIVE (5) FIELDS IN THE LAST FIVE  
(5) YEARS, SIMILAR TO THAT WHICH IS  
SPECIFIED HEREIN.

**NOTE:**  
SUBMIT SHOP DRAWINGS.

**MEN'S AND  
WOMEN'S LACROSSE  
LAYOUTS**

SCALE: AS NOTED  
DATE: 08/28/23  
DRAWN BY: ECP  
APPR. BY: WBA  
FILE NO. 23-08

**L-03**