

ISSUE. DATE


**REPLACEMENT
of
BLEACHERS
and
SCOREBOARD
at
ETHEL PETERS
RECREATION
COMPLEX**

OWNER

TOWN OF CLINTON, CT

DESIGN CONSULTANT

The logo for The WBA Group, Inc. features the letters 'WBA' in a large, stylized, green serif font. Below the letters, the words 'The WBA Group, Inc.' are written in a smaller, green, sans-serif font.

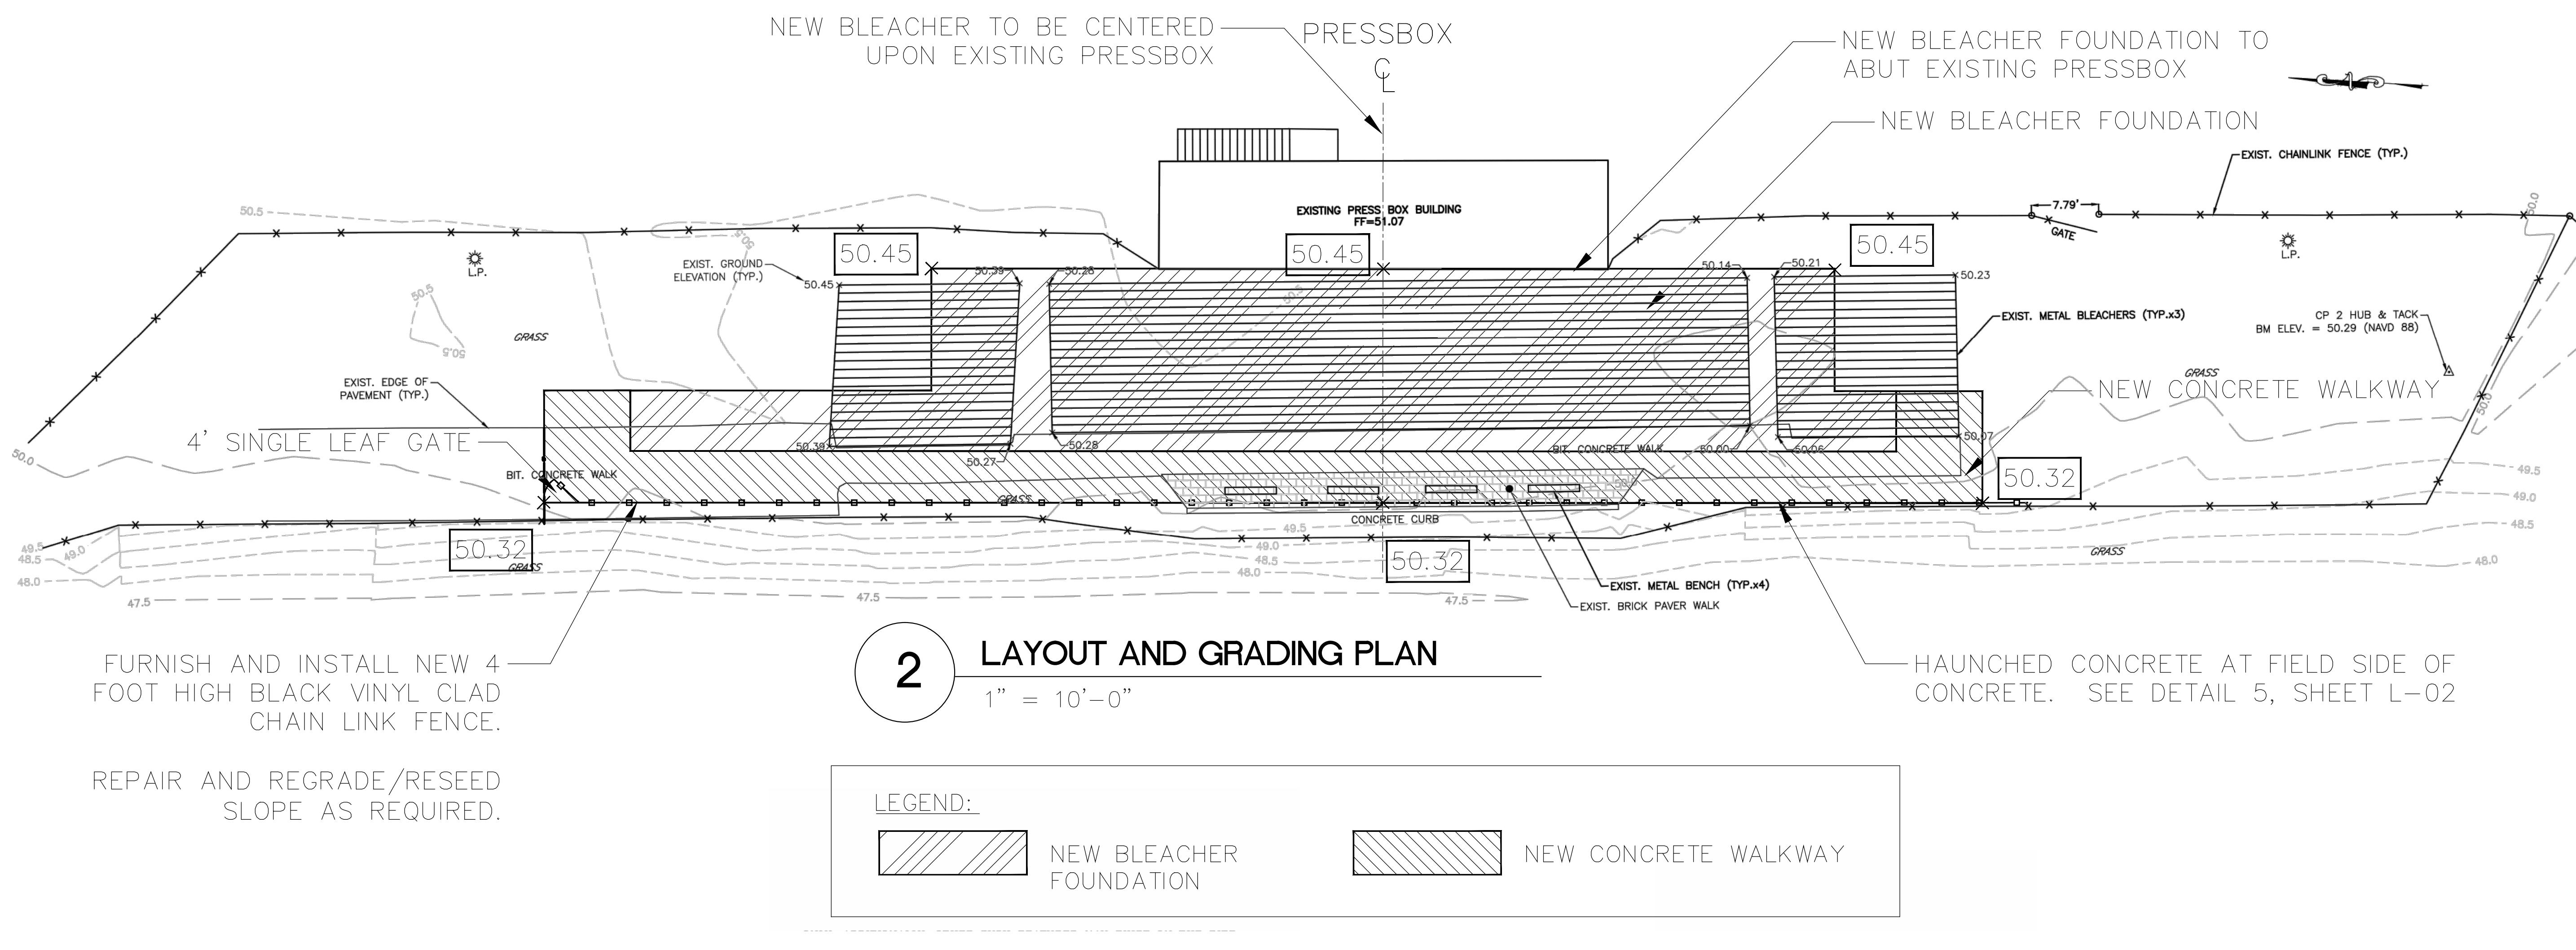

SHEET NAME:
**EX. CONDITIONS /
DEMOLITION /
LAYOUT AND
GRADING PLAN**

<i>SCALE:</i>	AS NOTED
<i>DATE:</i>	12/20/23
<i>DRAWN BY:</i>	ECP
<i>APPR. BY:</i>	WBA
<i>FILE NO.</i>	23-07

L-01