



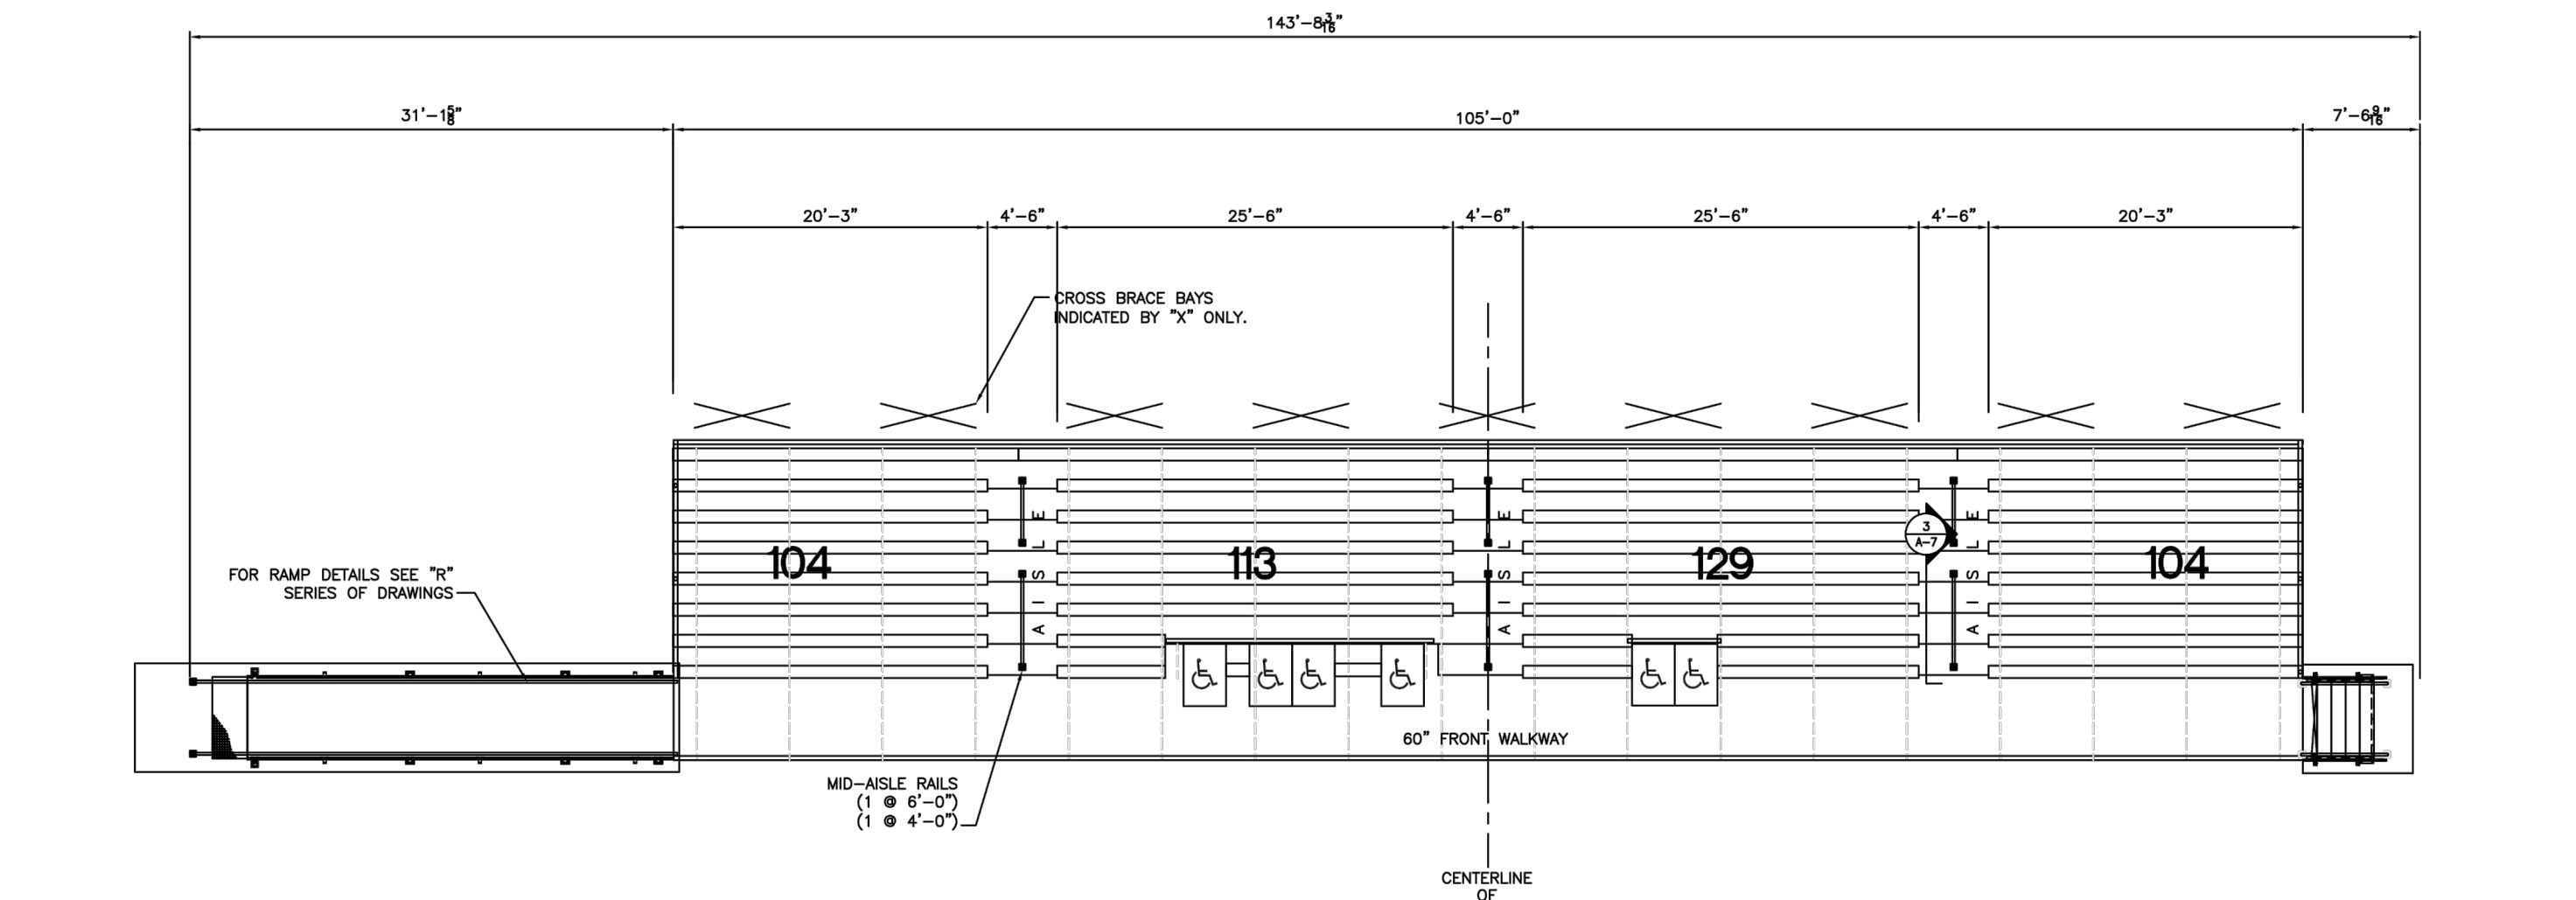


1 BLEACHER LAYOUT PLAN
NOT TO SCALE


NOTES:
8 ROWS, 30" ELEVATION
6 1/2" RISE/RUN
DECK SYSTEM - CLOSED
BENCH SEATING CAPACITY 450
CHAIR SEATING CAPACITY 0
WHEELCHAIR SEATING CAPACITY 6
COMpanion SEATING CAPACITY 3
TOTAL SEATING CAPACITY 459

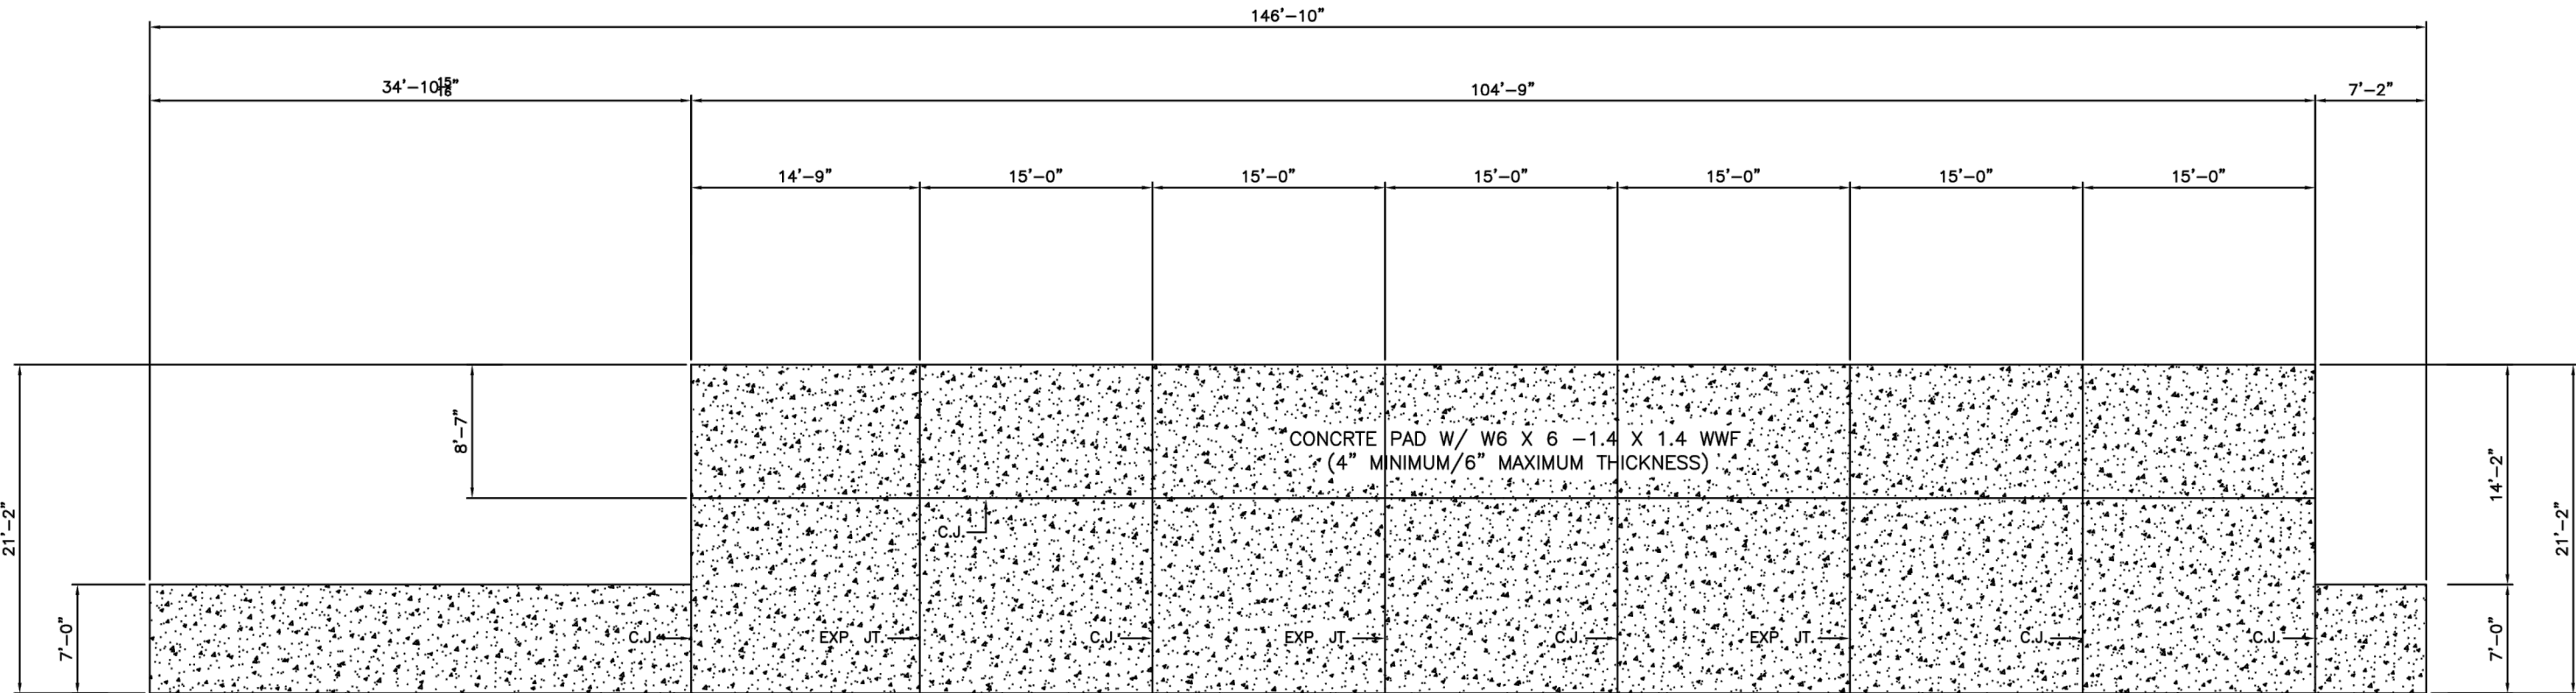



2 BLEACHER FOUNDATION PLAN
NOT TO SCALE

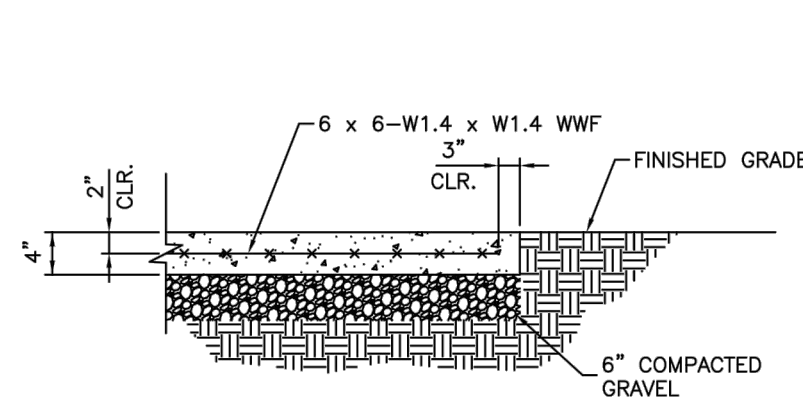


4 SECTION THRU FOUNDATION, TYPICAL
NOT TO SCALE

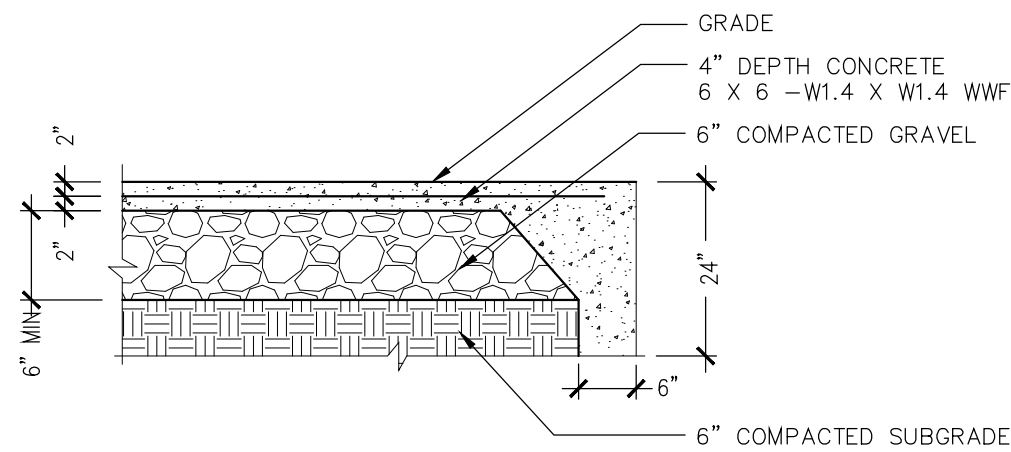

5 THICKENED EDGE DETAIL
NOT TO SCALE

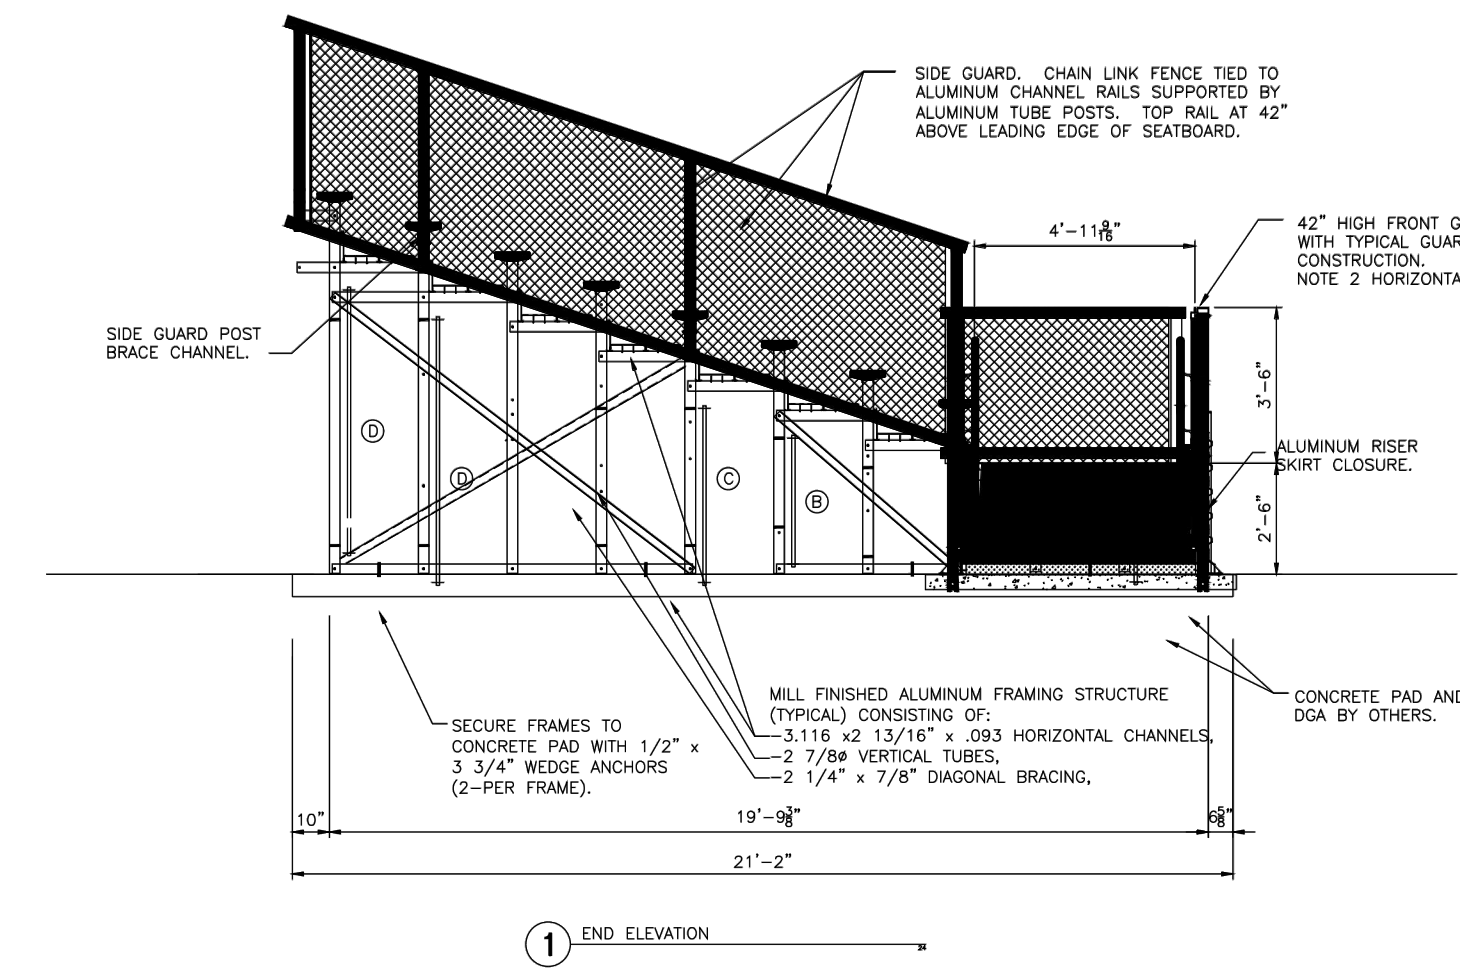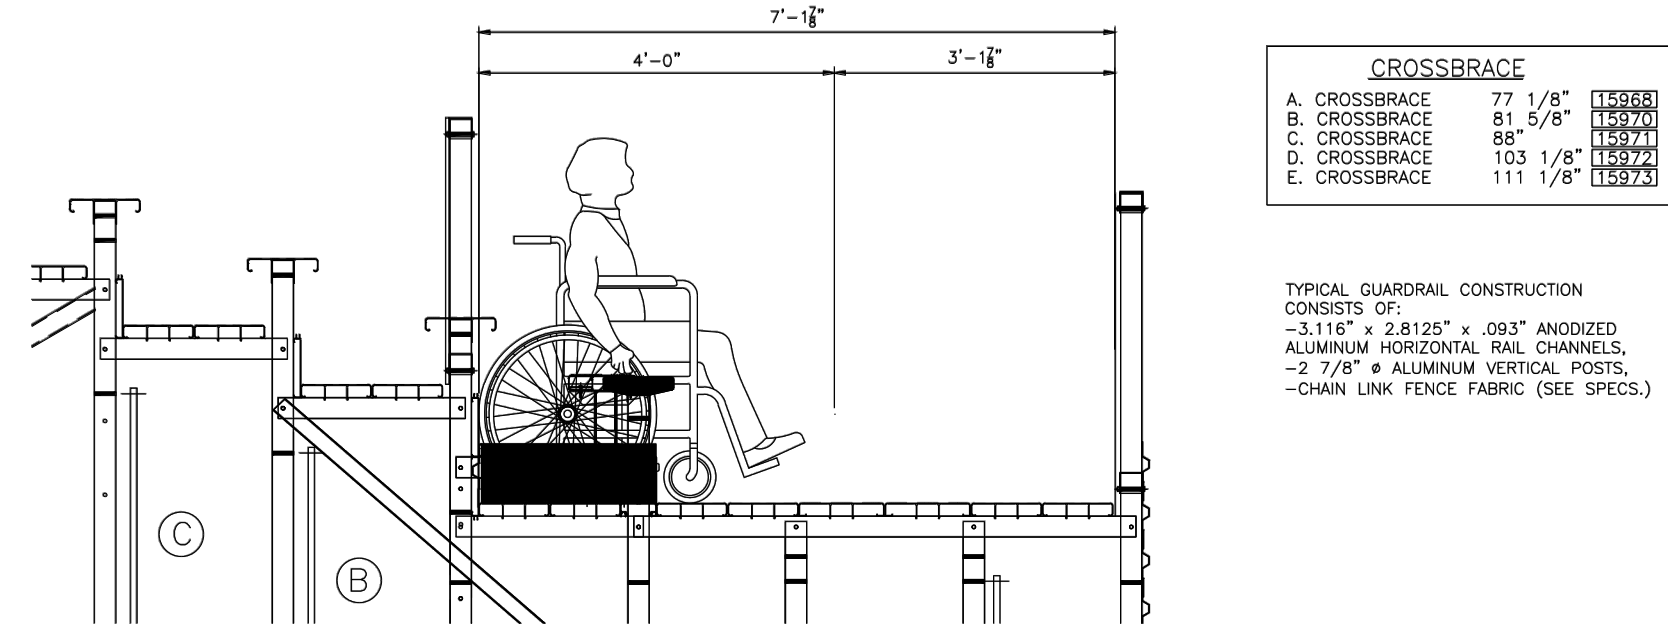

3 END ELEVATION/SECTION
NOT TO SCALE

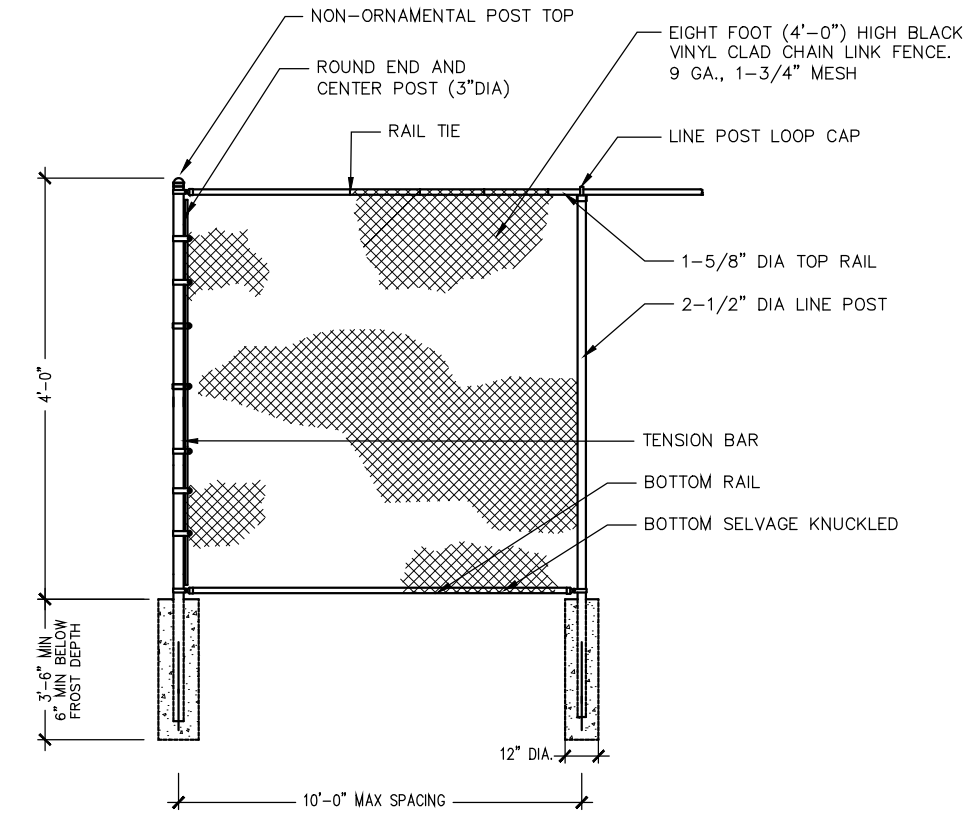

6 4' CHAIN LINK FENCE DETAIL
NOT TO SCALE

ISSUE: DATE:

REPLACEMENT of BLEACHERS and SCOREBOARD at ETHEL PETERS RECREATION COMPLEX

OWNER

TOWN OF CLINTON, CT

DESIGN CONSULTANT

WBA
The WBA Group, Inc.
118 Montowese Street
Branford, Connecticut 06405
Phone: (203) 488 - 8234
Cell: (203) 376 - 8650
Email: WBA@The-WBA-Group.com

SHEET NAME:

BLEACHER PLANS & DETAILS

SCALE: 1" = 10'-0"
DATE: 12/12/23
DRAWN BY: ECP
APPR. BY: WBA
FILE NO. 23-07

L-02