



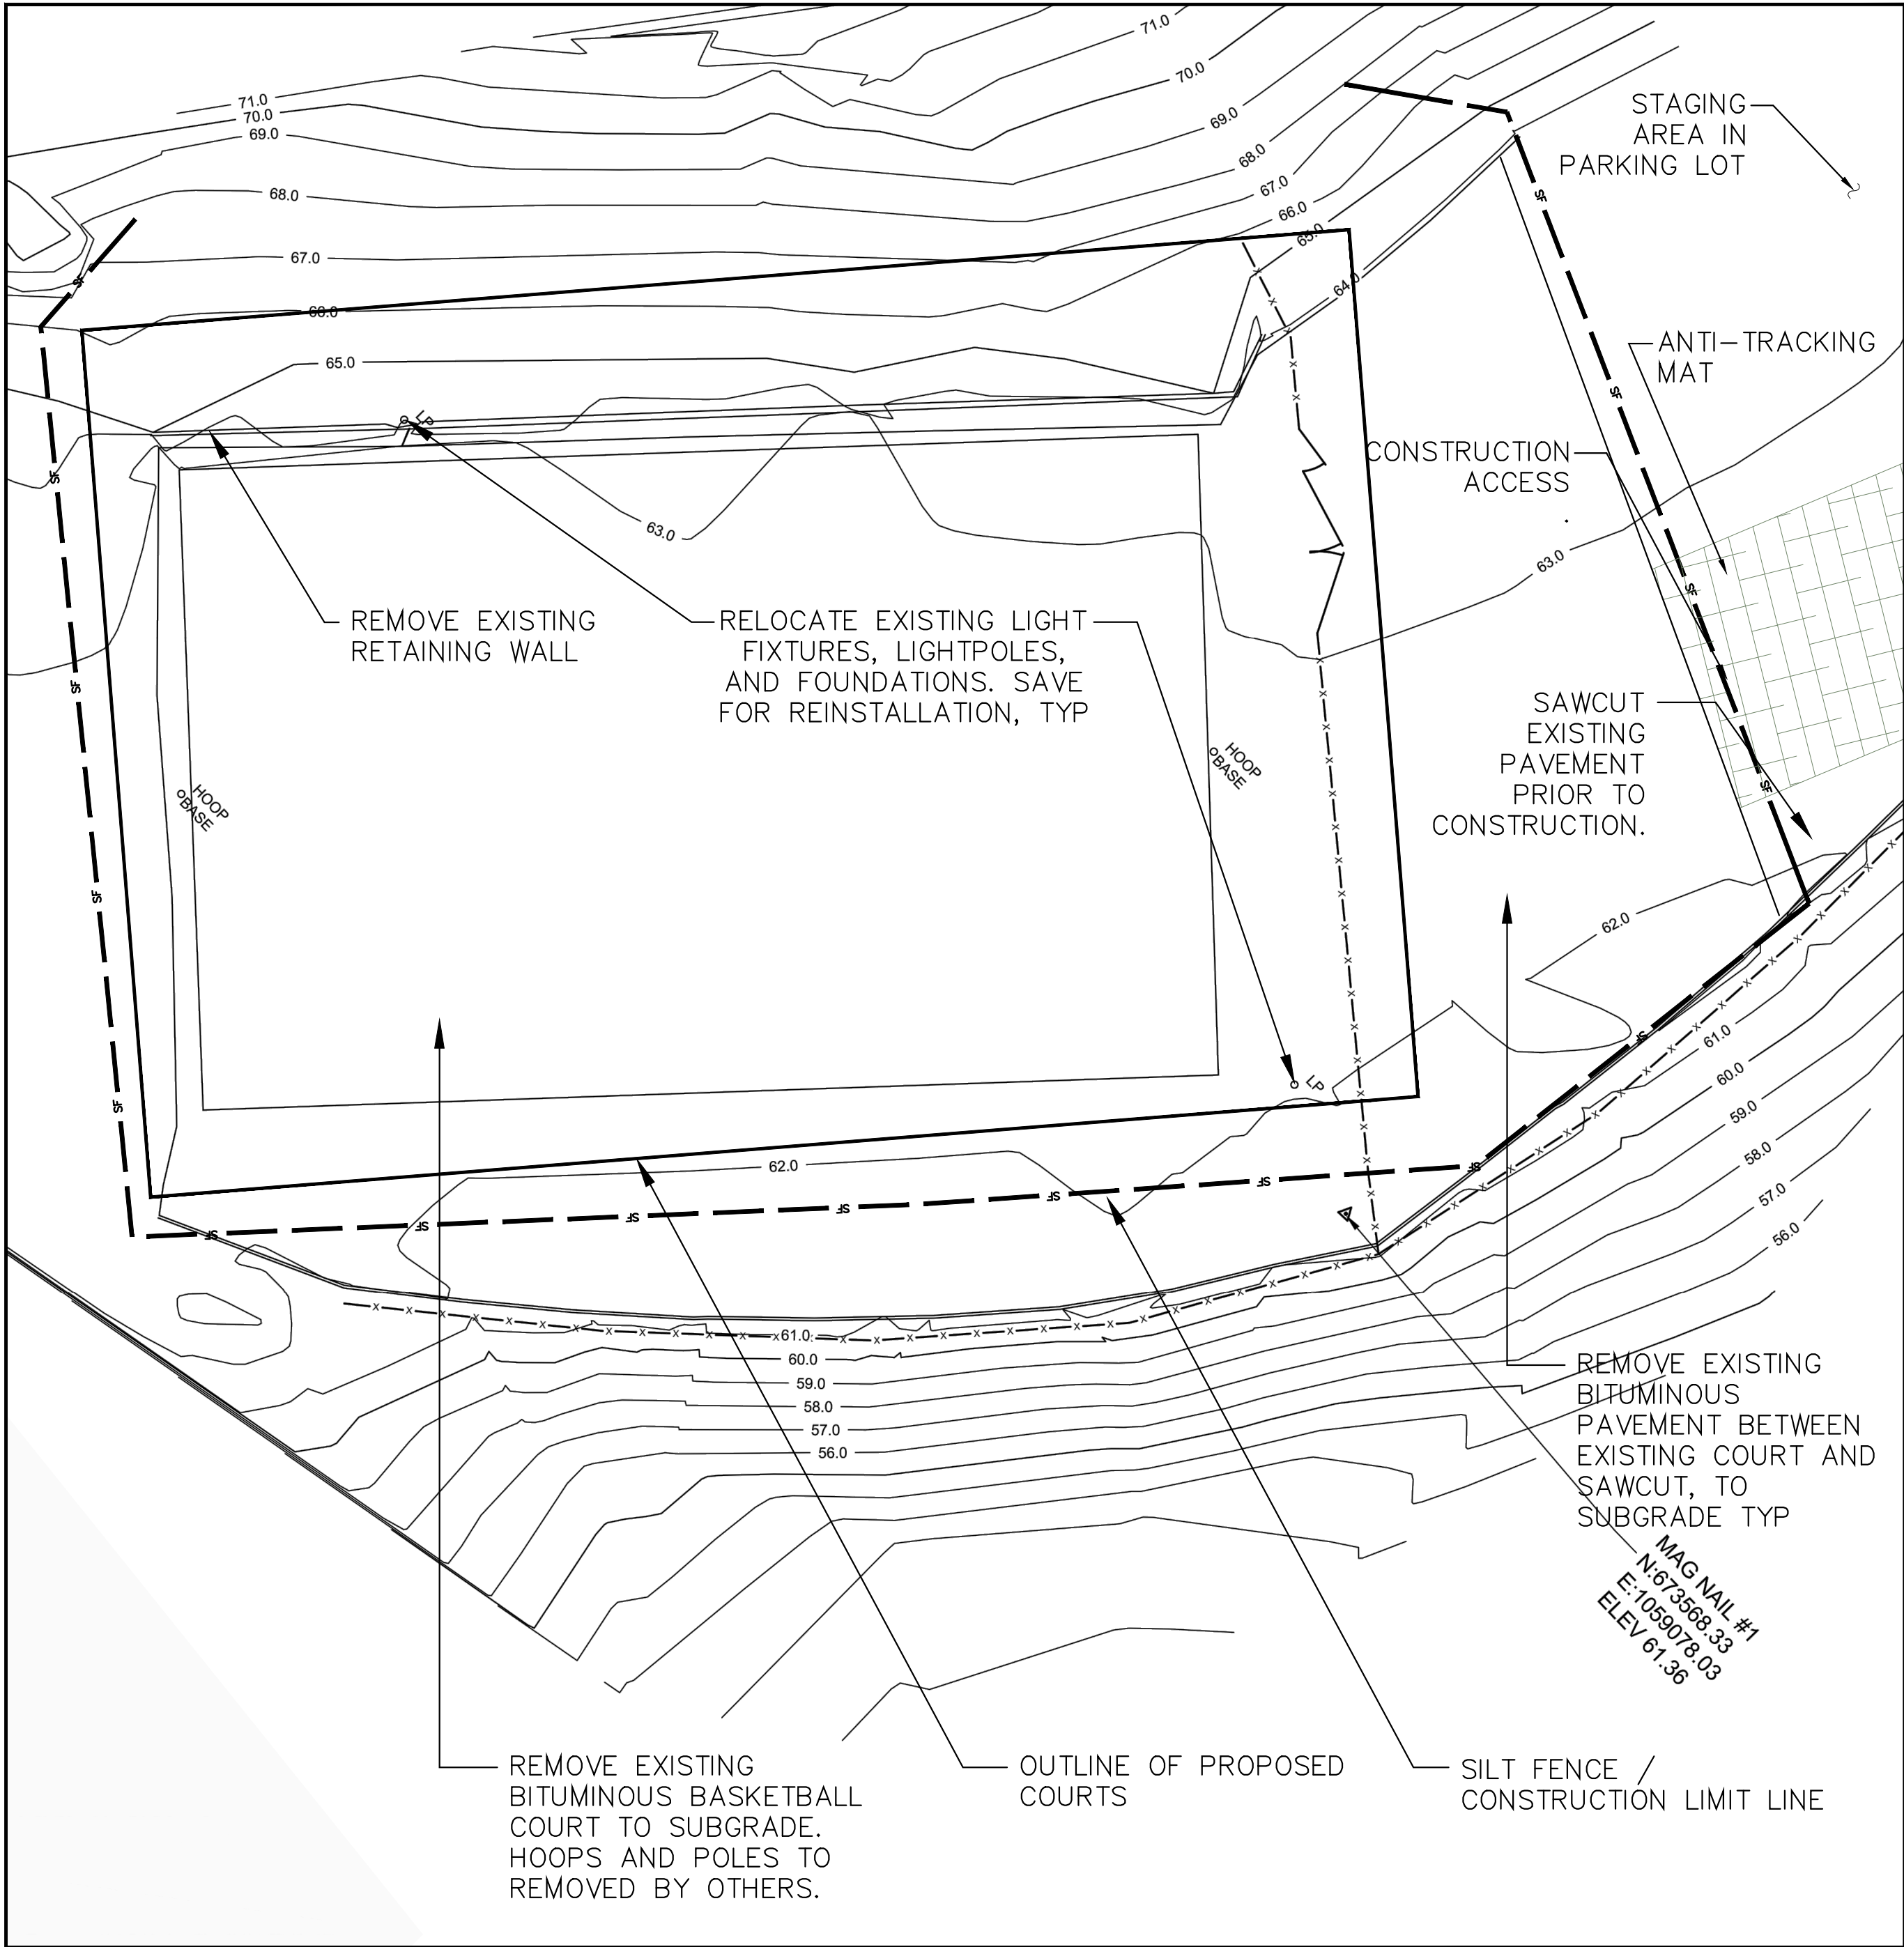

1 EX COND/SEDIMENT CONTROL/DEMO PLAN
SCALE: 1" = 10'-0"

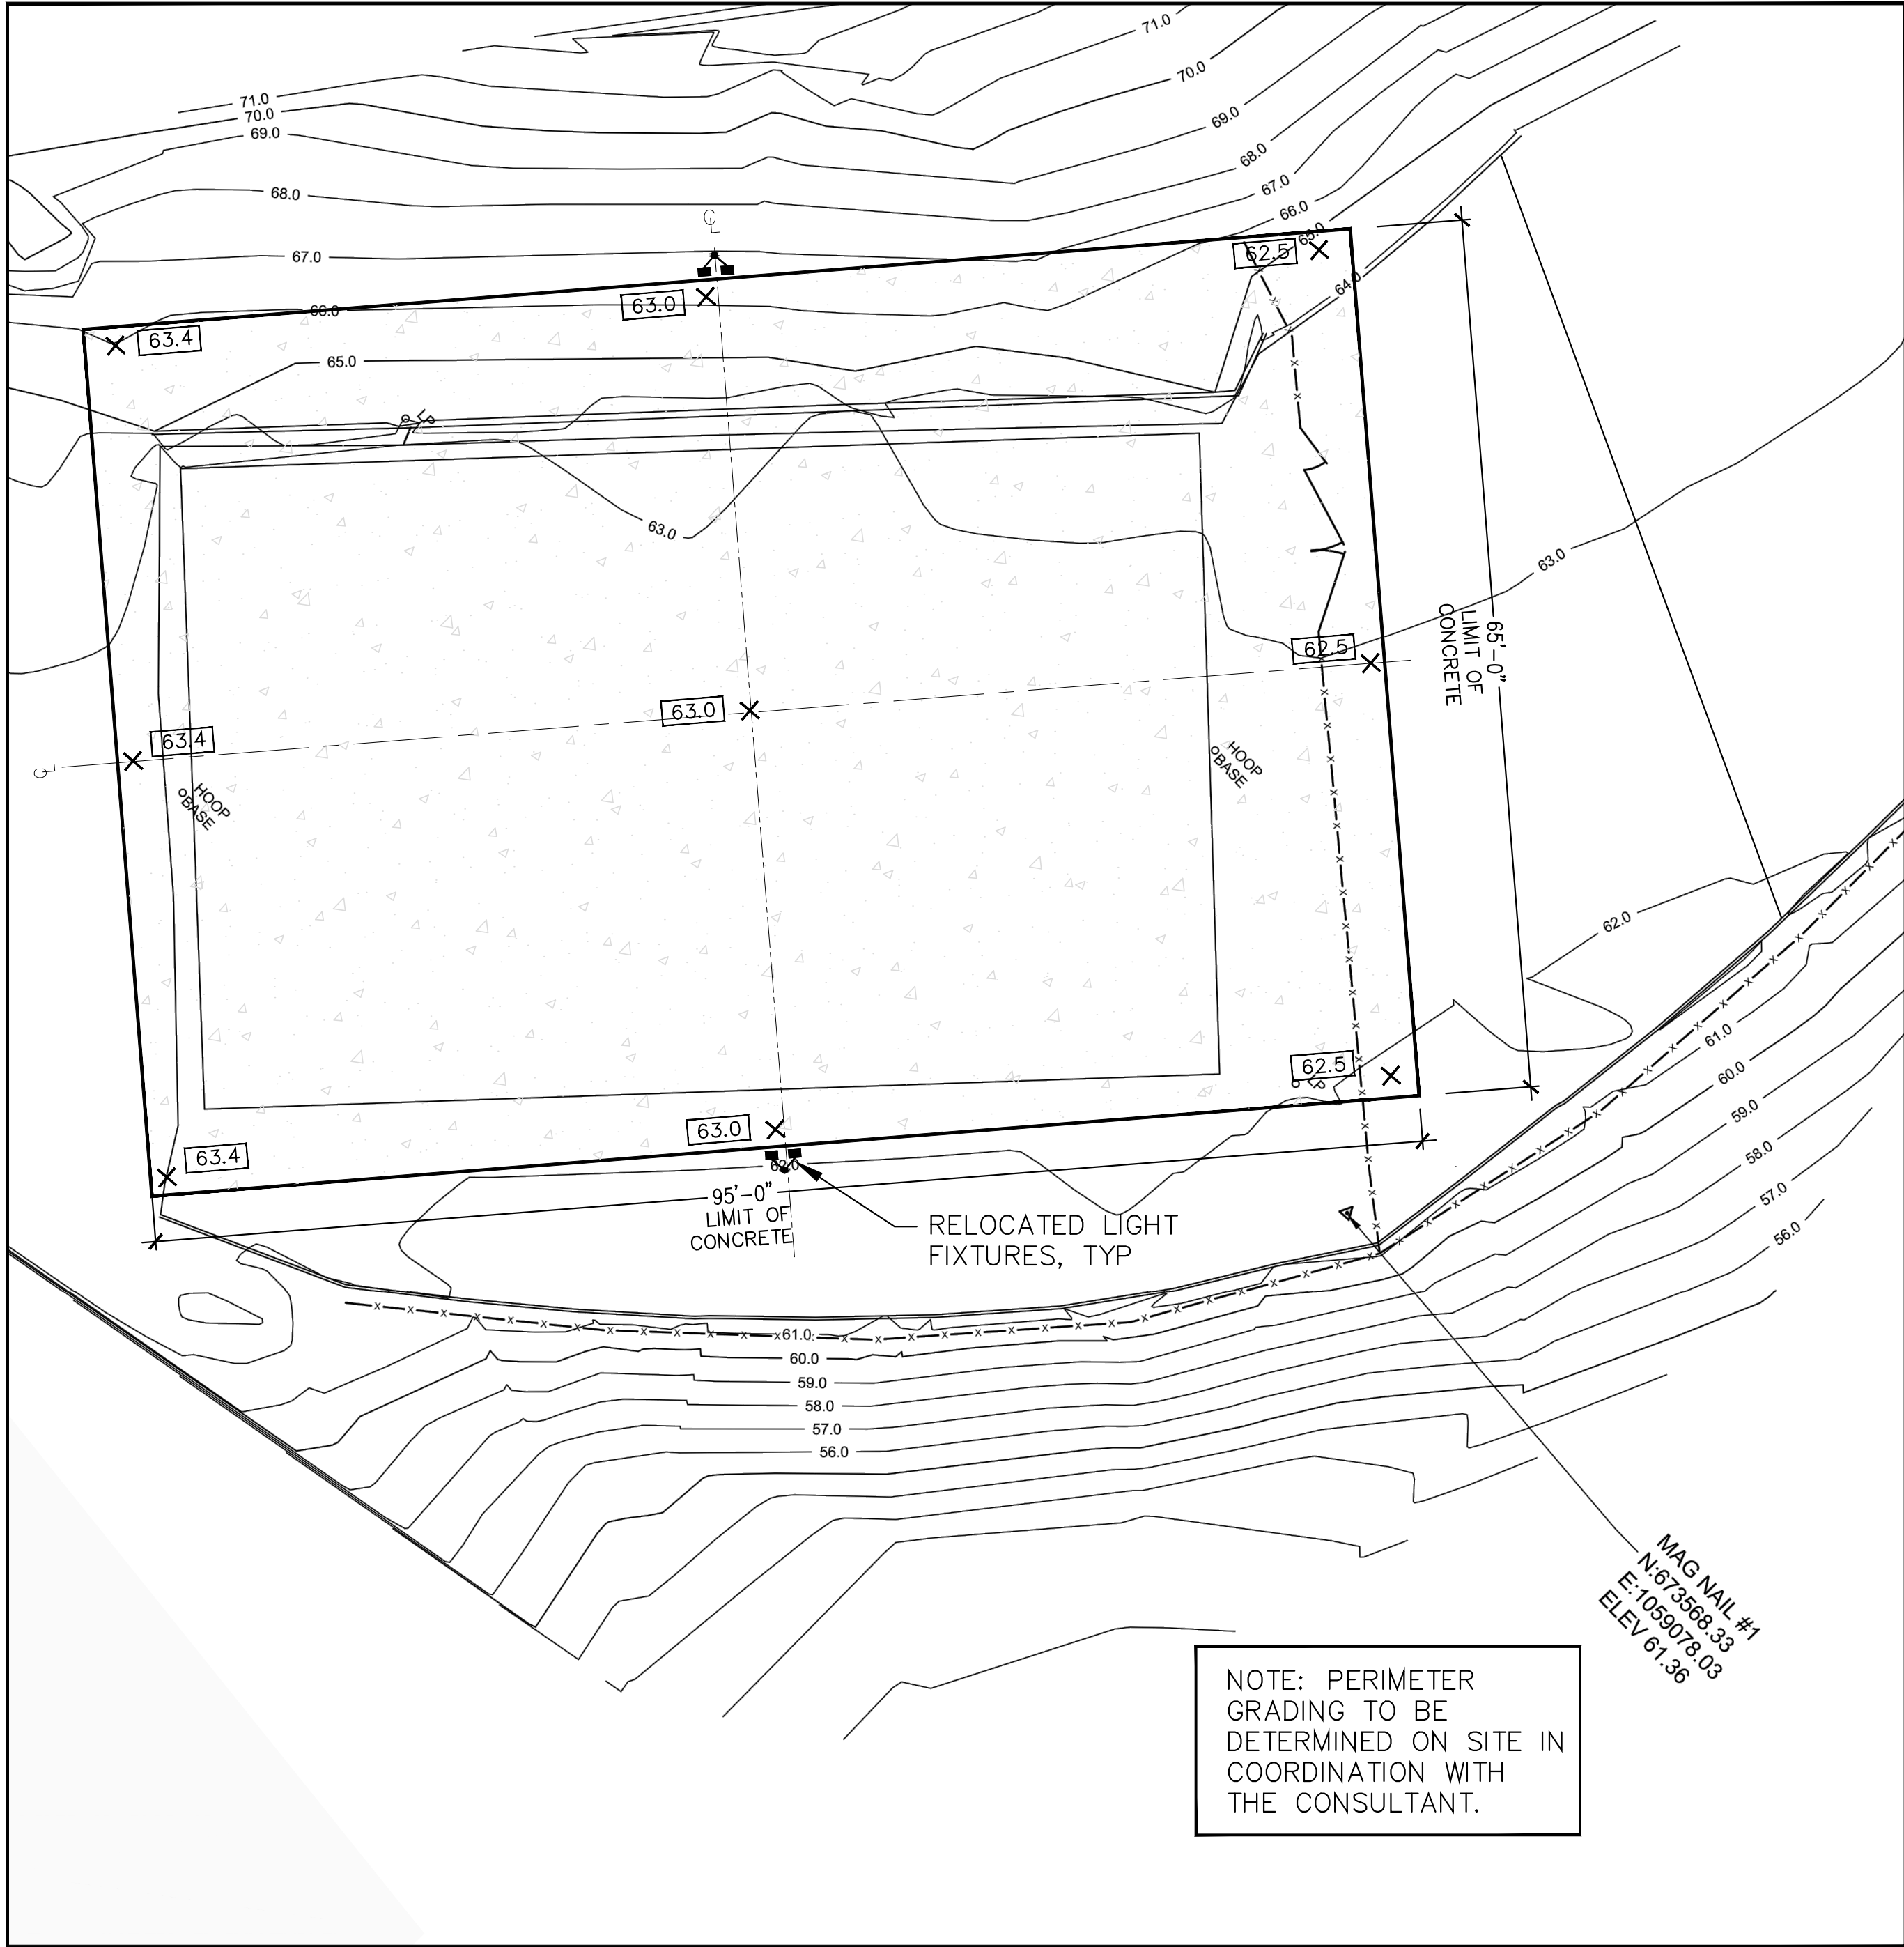

2 GRADING PLAN
SCALE: 1" = 10'-0"

ISSUE: DATE:

PICKLEBALL COURT
CONSTRUCTION
at
INDIAN RIVER
RECREATION
COMPLEX

OWNER

TOWN OF
CLINTON, CT

DESIGN CONSULTANT



The WBA Group, Inc.
118 Montowese Street
Branford, Connecticut 06405
Phone: (203) 488 - 8234
Cell: (203) 376 - 8650
Email: WBA@The-WBA-Group.com

SHEET NAME:

EX COND/SEC/DEMO
AND GRADING
PLANS

SCALE: 1" = 10'-0"
DATE: 01/10/24
DRAWN BY: ECP
APPR. BY: WBA
FILE NO. 23-09

L-01