



GENERAL PLAN

SCALE: 1" = 10'

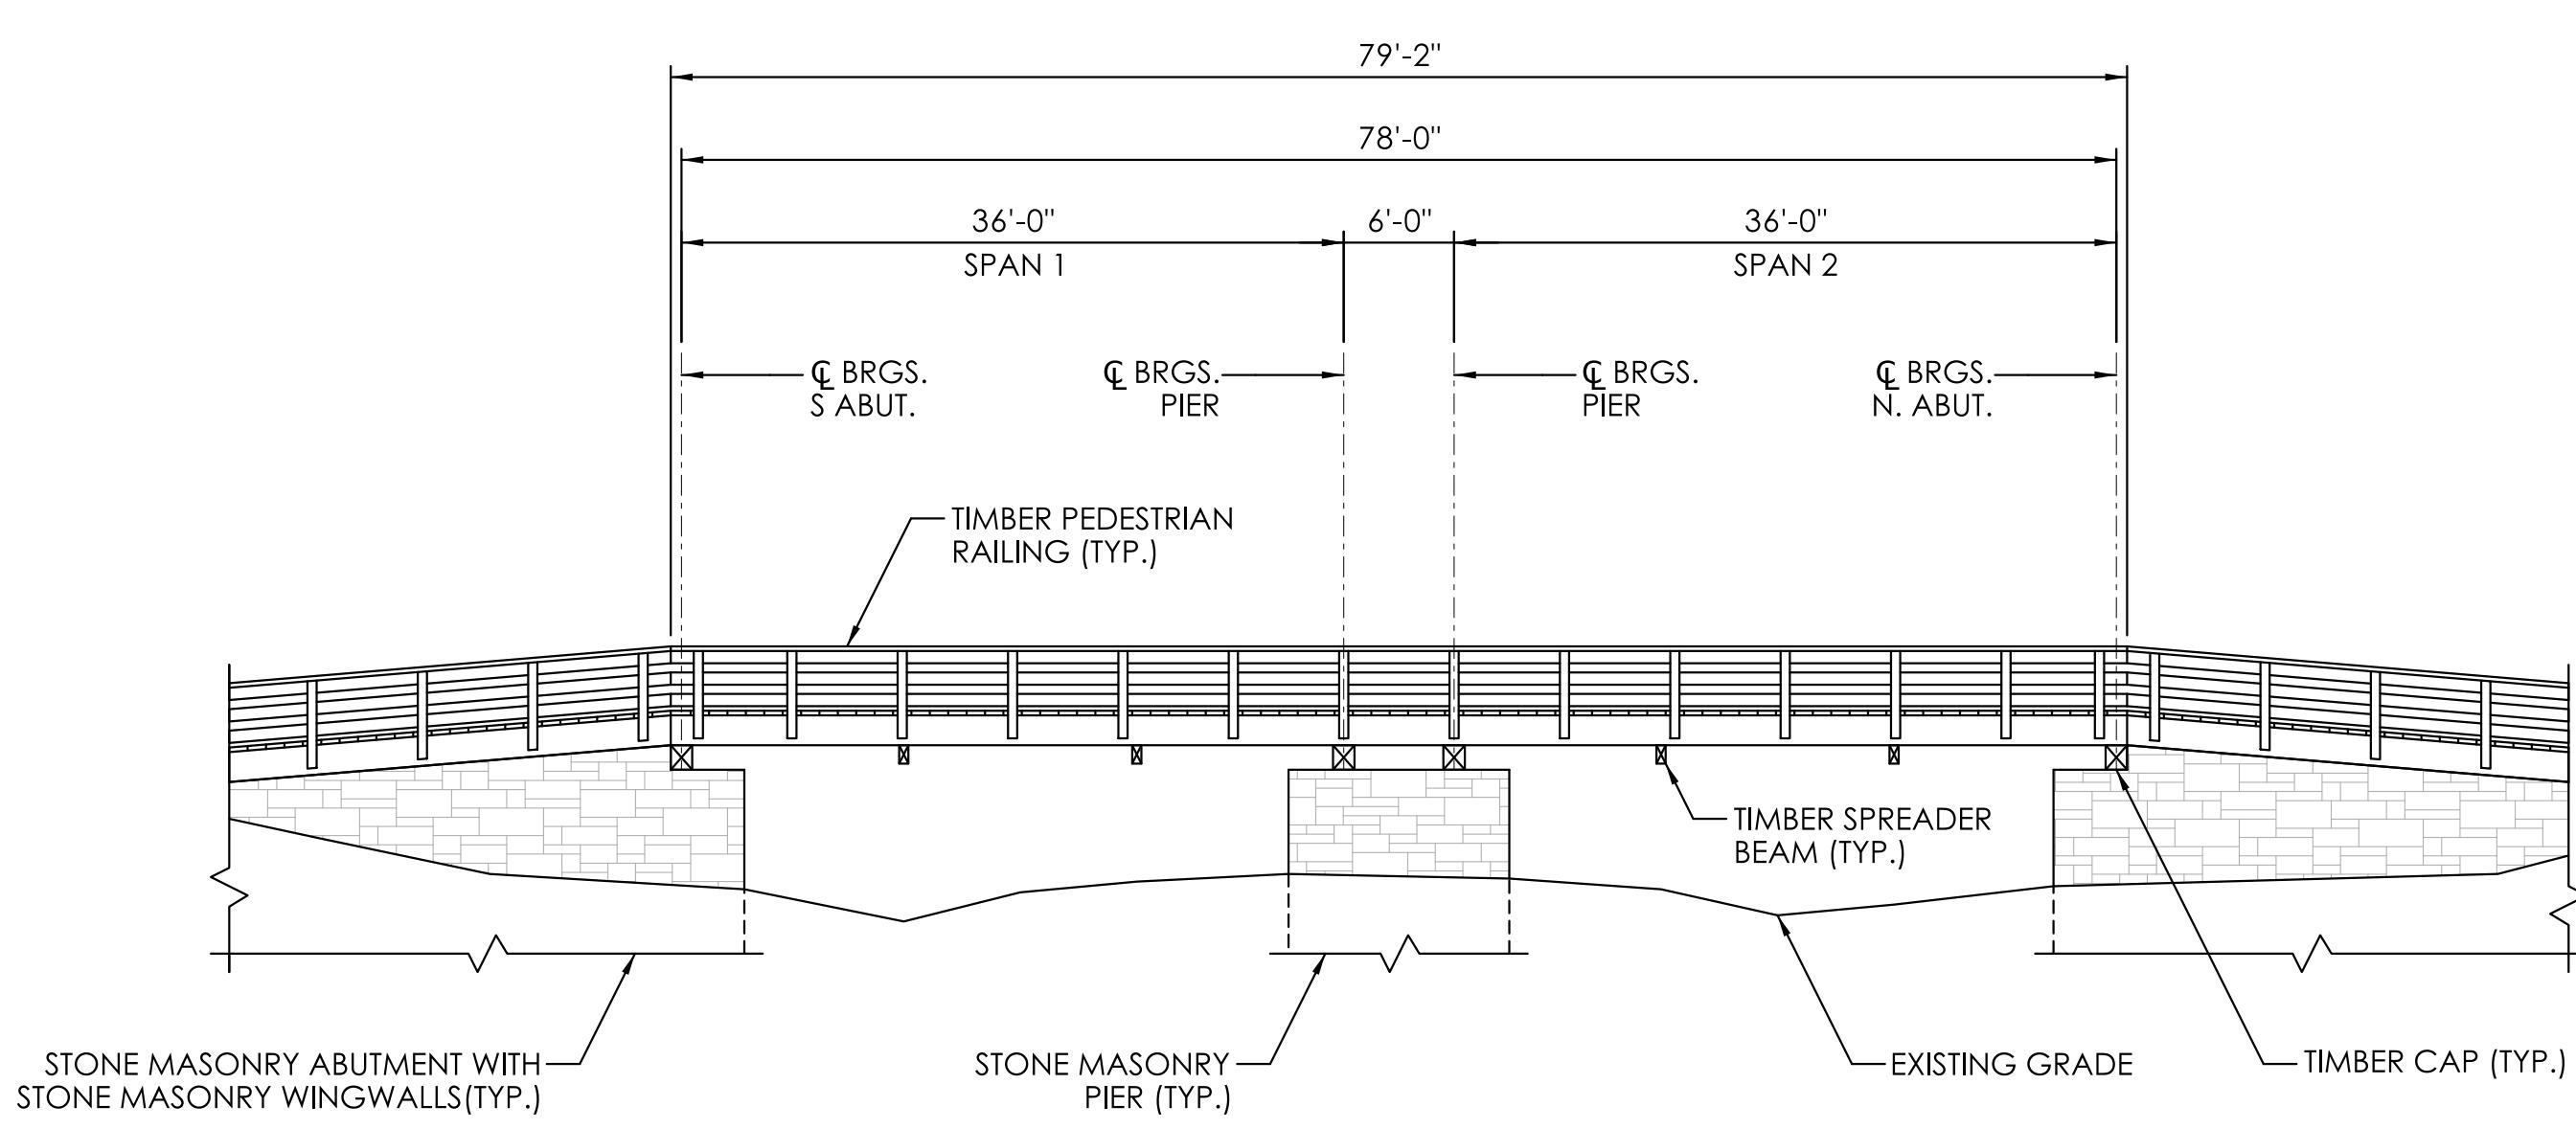

EAST ELEVATION

SCALE: 1" = 10'

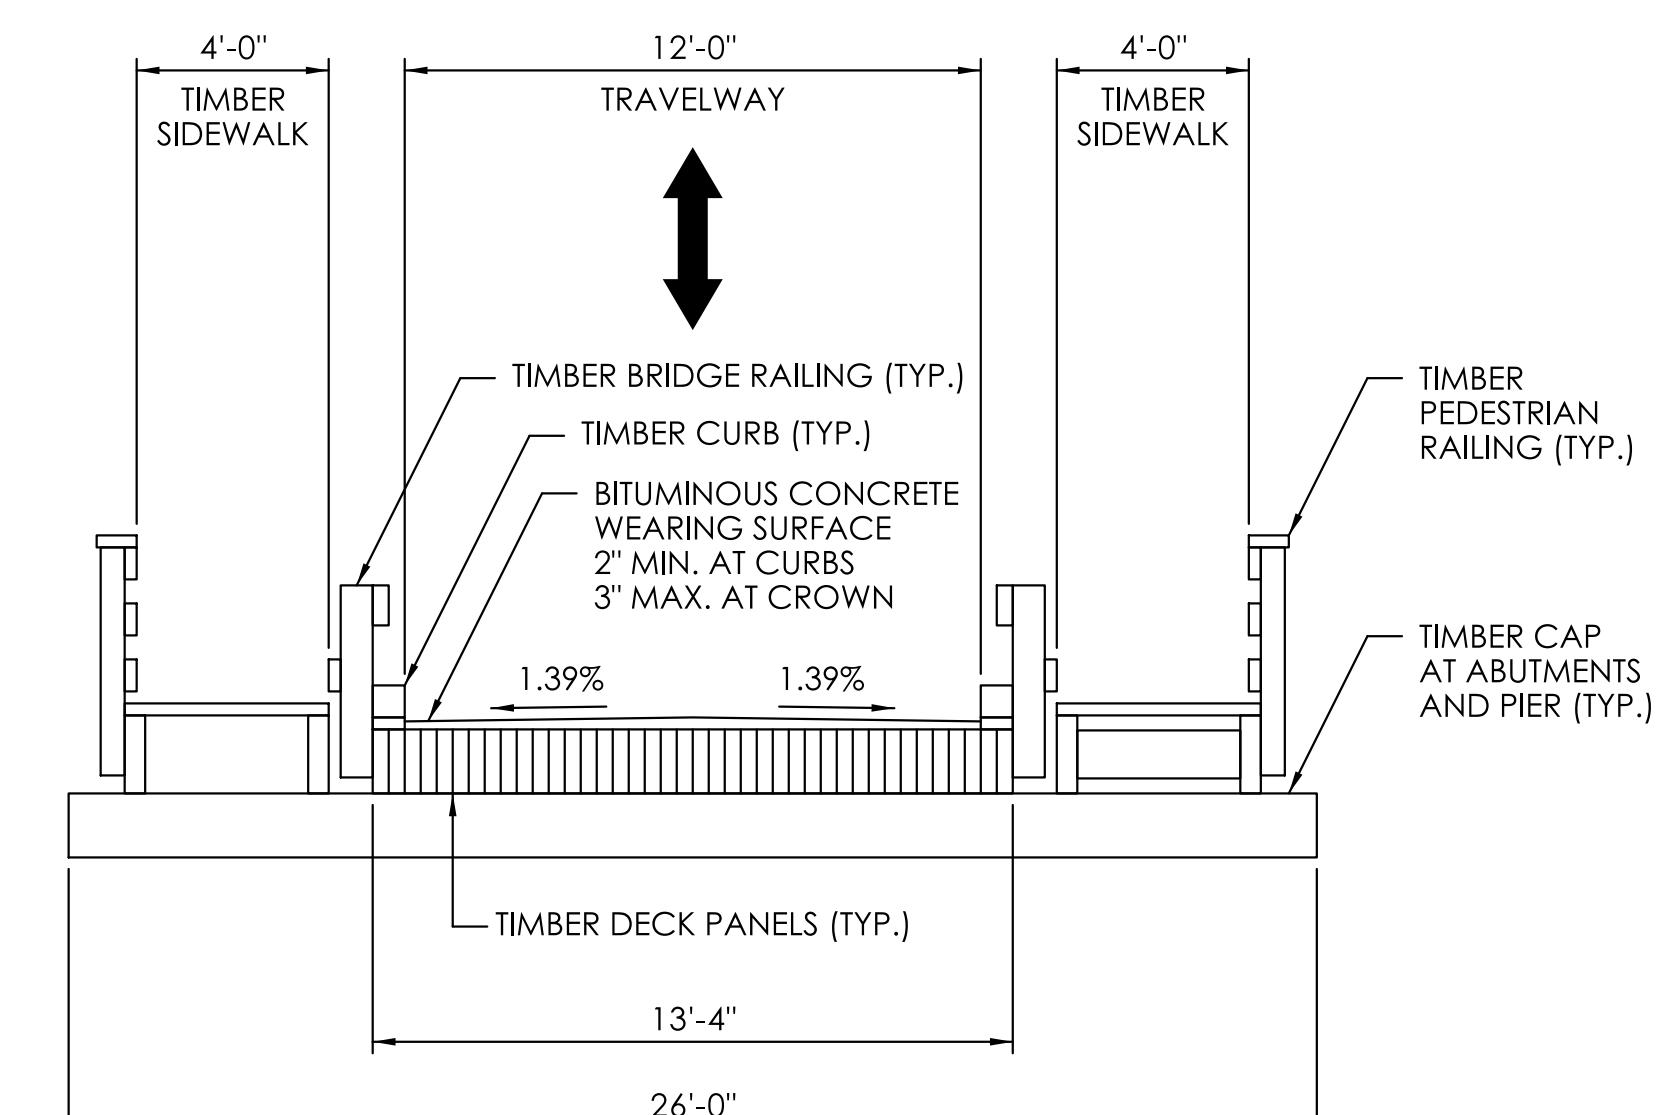


TYPICAL SECTION

SCALE: 1/4" = 1'

REV.	DATE	REVISION DESCRIPTION

SIGNATURE BLOCK:
DRAFT
DESIGNER/DRAFTER: B. O'BRIEN
CHECKED BY: ABC

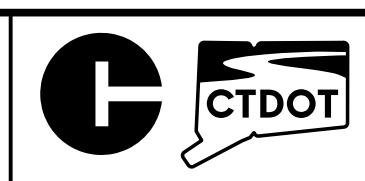

CONNECTICUT
DEPARTMENT OF
TRANSPORTATION

PROJECT TITLE:
BRIDGE NO. 06296 WATERSIDE LANE OVER HAMMOCK
RIVER

TOWN(S):
CLINTON

DRAWING TITLE:
EXISTING CONDITIONS

PROJECT NO.:
0027-0128

DRAWING NO.:
FIG-02
SHEET NO.:
1