

NOTE: OWNER SHALL INVESTIGATE WITH THE HEALTH DEPARTMENT WHETHER CONNECTION TO PUBLIC WATER SUPPLY SYSTEM IS REQUIRED OR IF ON SITE WELL CAN BE UTILIZED.


no overhanging traffic island barriers or office signs.

no outdoor trash receptacles
no signs.

BENCHMARK
PK NAIL IN
10" STUMP
ELEV. = 89.82

100' RADIUS

Key: * lighting

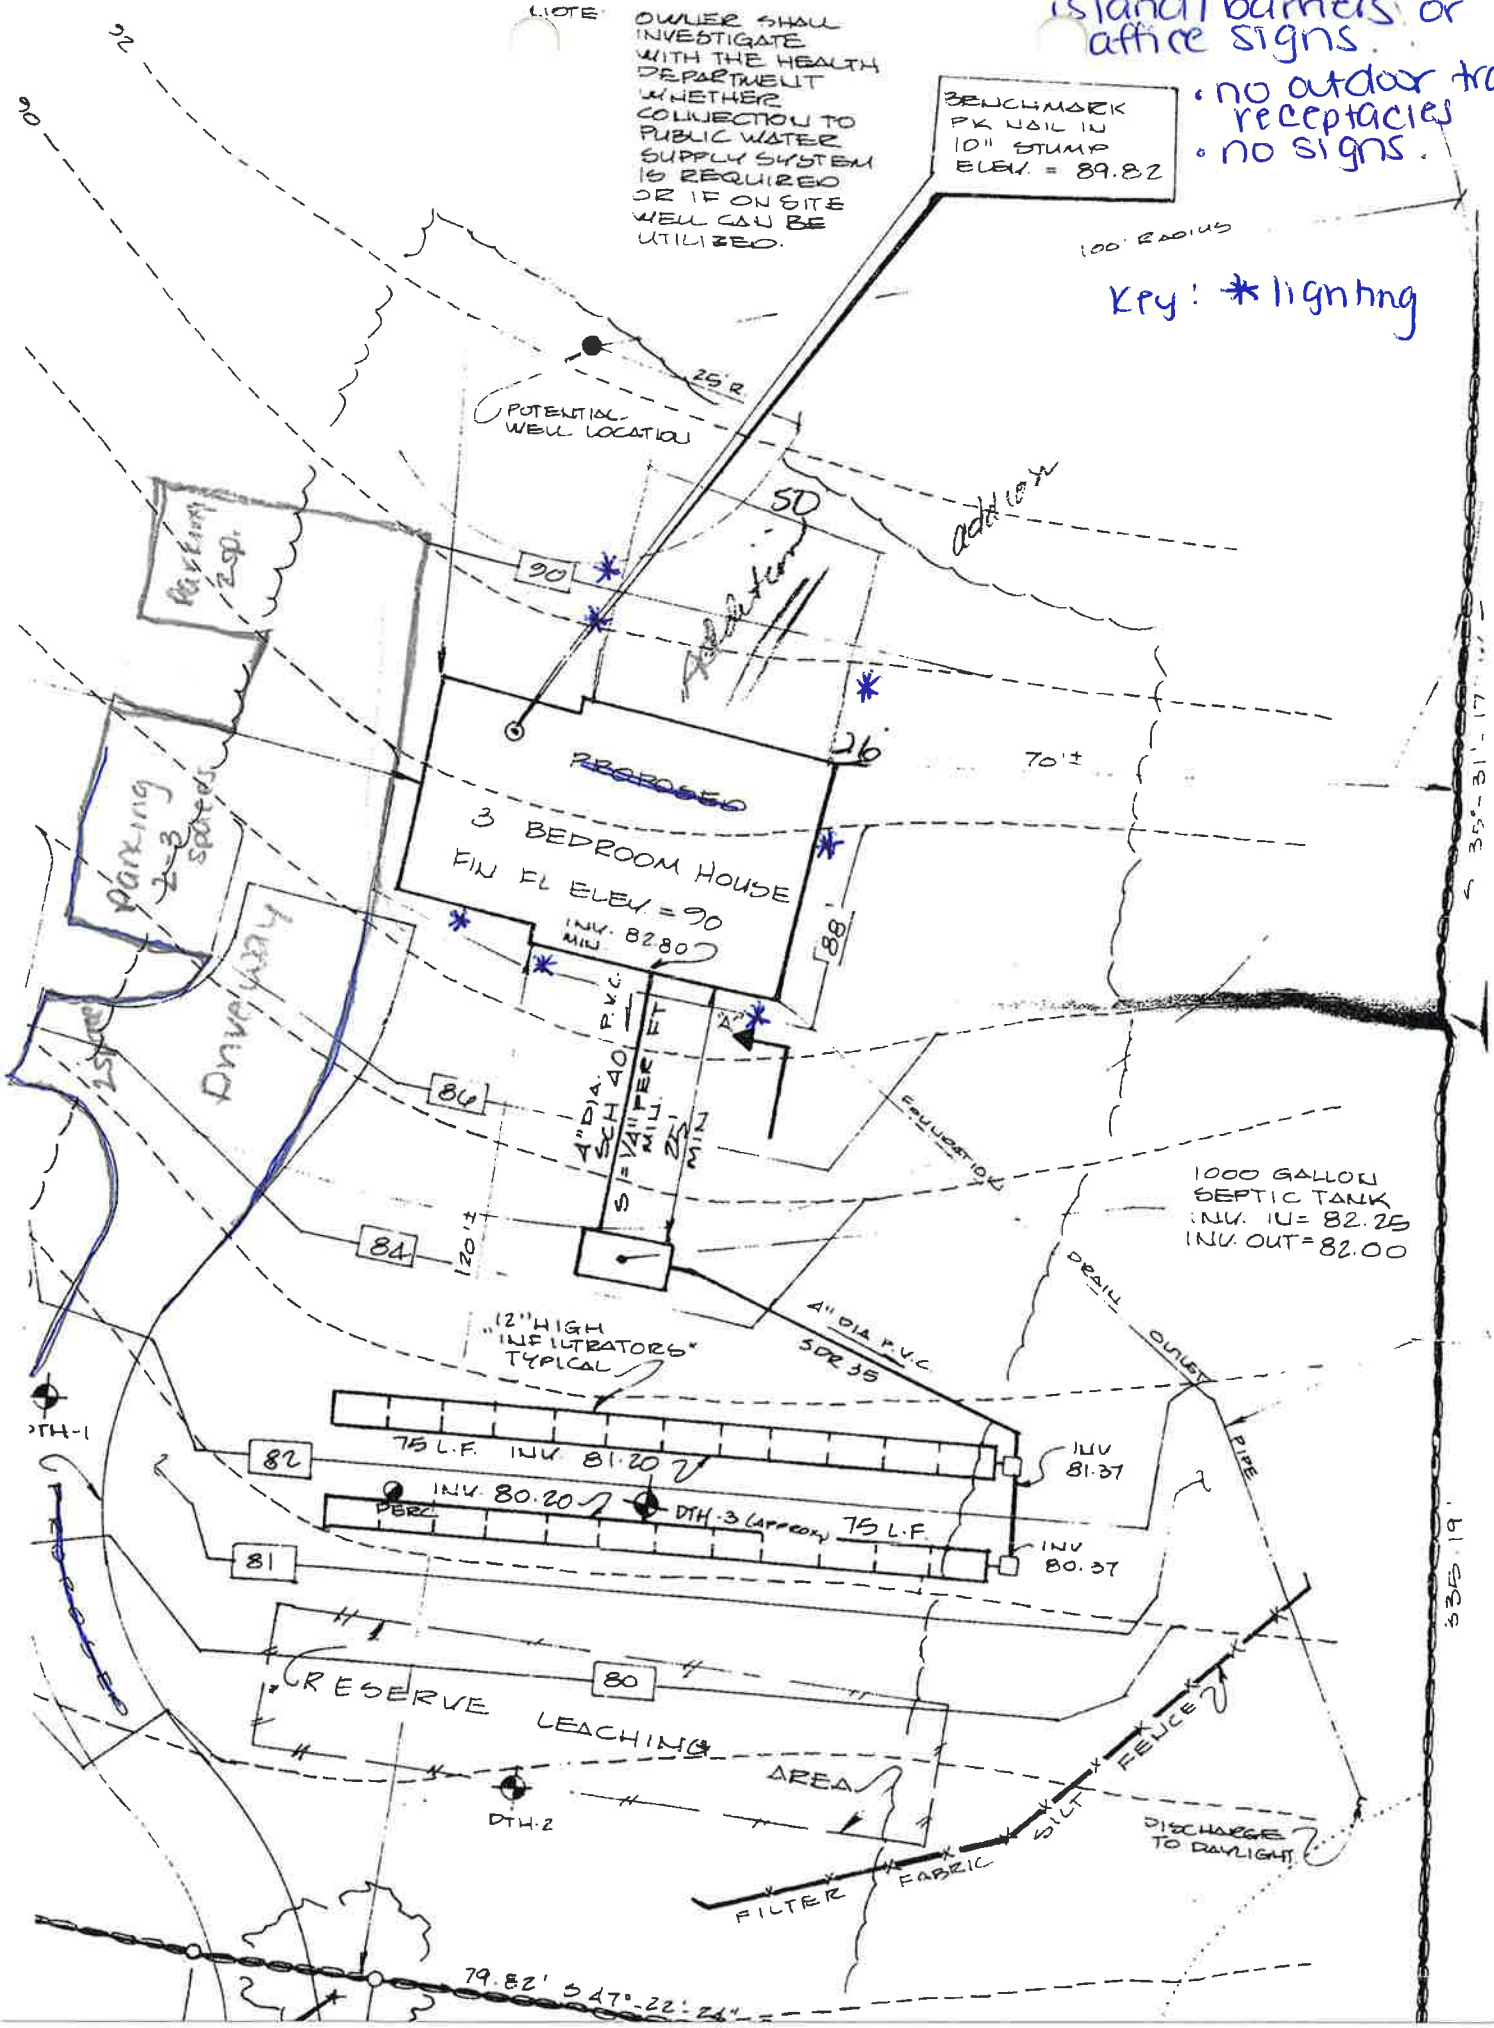

79.82' S 47°-22'-24"

535 19'