





WATERVIEW ELEVATION

SCALE: 3/16"=1'-0"

# PORIZO RESIDENCE

63 SHORE ROAD  
CLINTON, CT

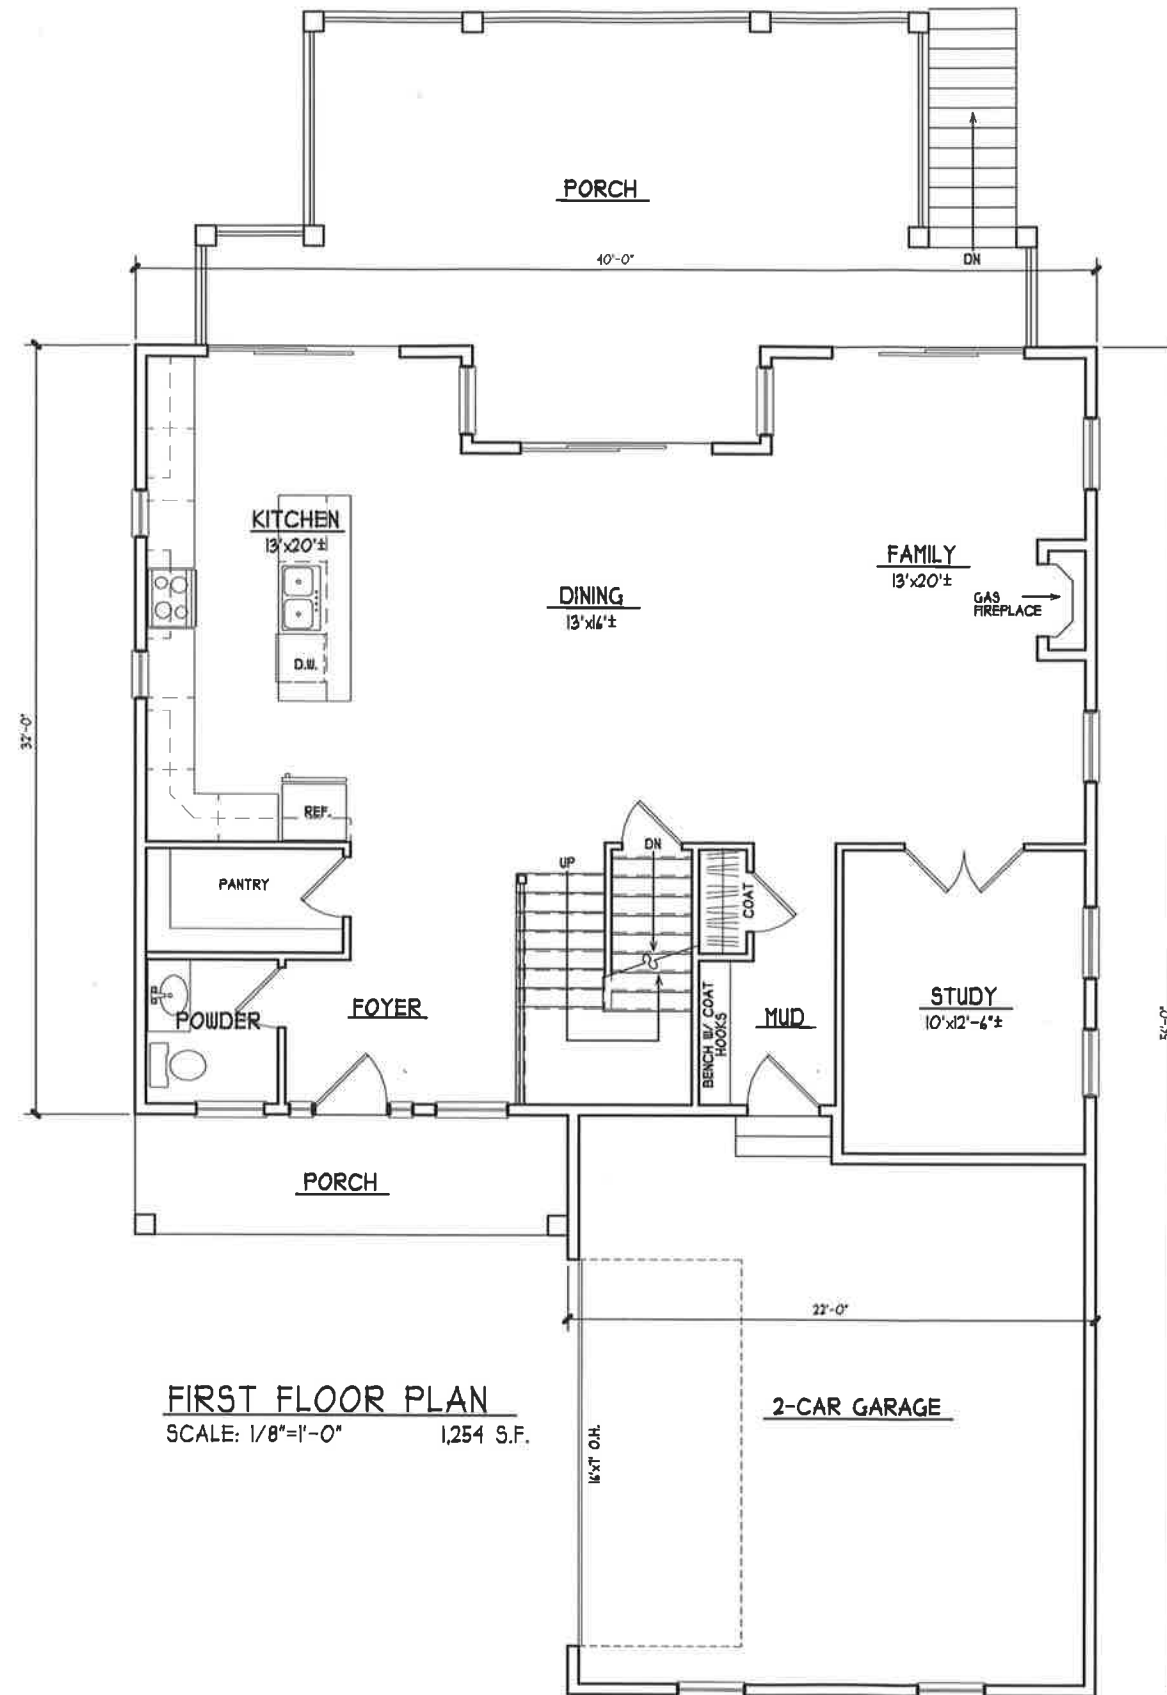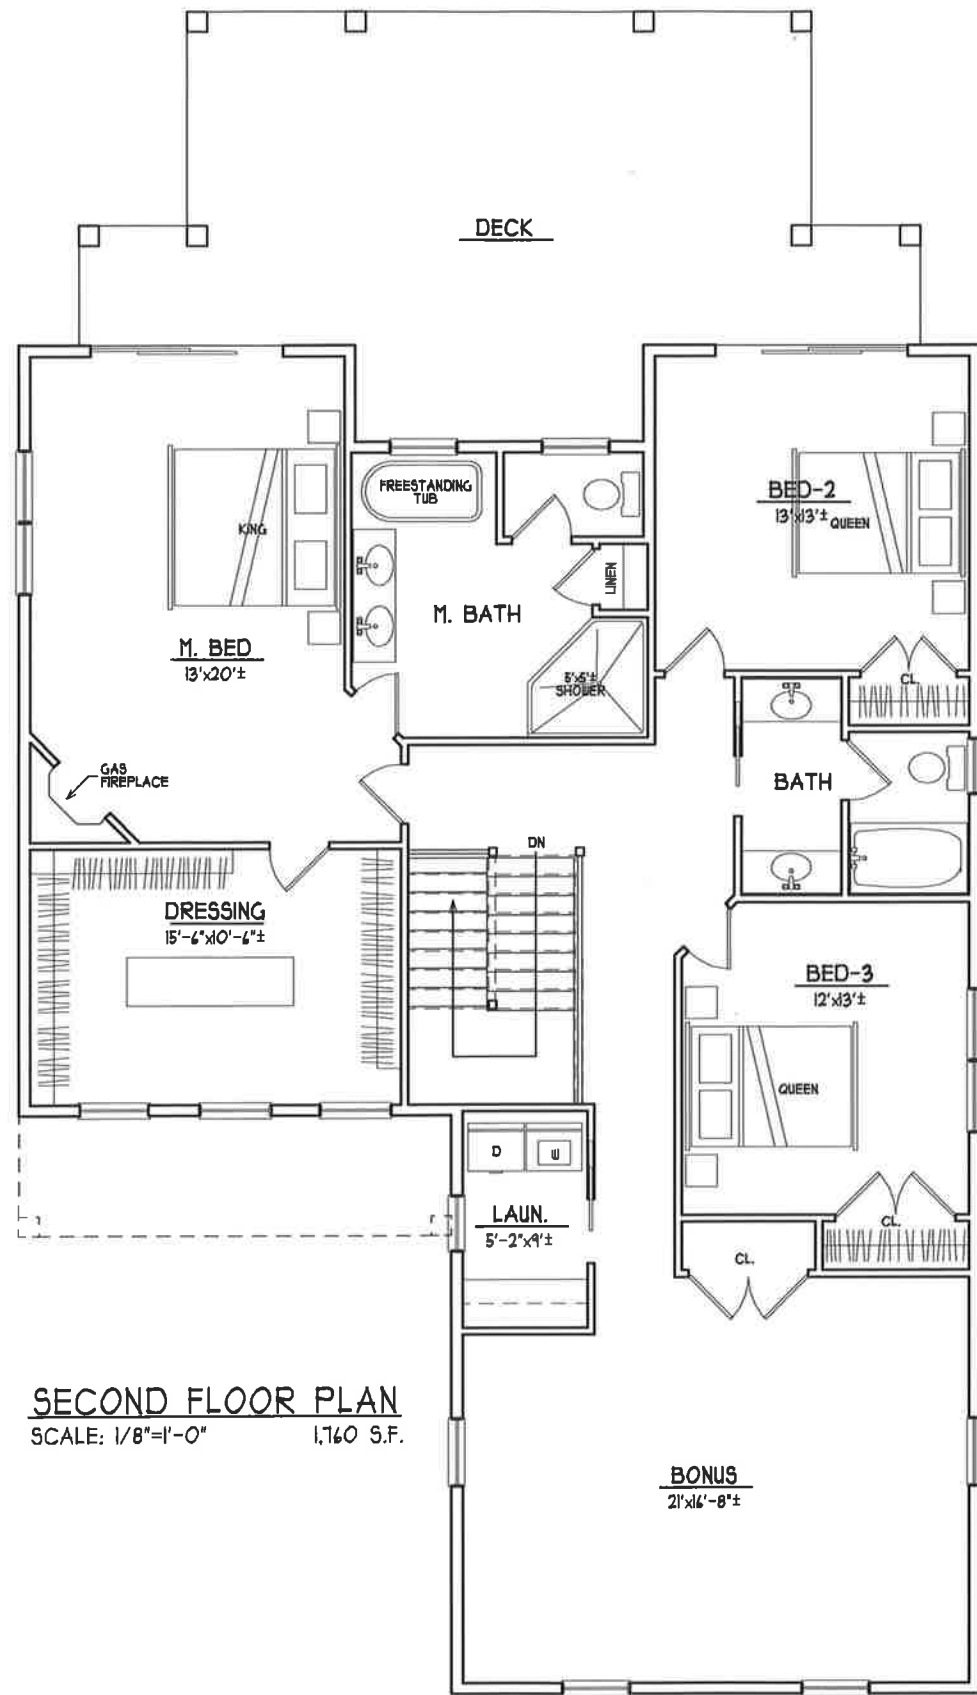

**MERRELL ARCHITECTS**  
968 WEST MAIN STREET  
SUITE 2-H  
WATERBURY, CT 06706  
P. 203.753.6676 F. 203.753.2826  
merrellarchitects.com

CORPORATE SEAL ARCHITECT SEAL

|          |
|----------|
| REVISION |
| 5/1/18   |
| 5/16/18  |
| 5/24/18  |
| 5/25/18  |

PRELIMINARY PLANS  
FERRARA DEVELOPMENT

**PORIZO RESIDENCE**  
43 SHORE ROAD  
CLINTON, CT

PROJECT # 1813  
DATE: 4/16/18  
DRAWN BY: ALS/PPB



V:\Server\30\A\arad\1813\CAD\dwg\1813\FERRARA-F1\F1E1X3 Shore Road-Porto\Prez\main.dwg



FRONT ELEVATION  
SCALE: 3/16"=1'-0"

**MERRELL ARCHITECTS**  
909 WEST MAIN STREET  
SUITE 3-H  
WATERBURY, CT 06706  
P. 203.753.6676 F. 203.755.2826  
merrellarchitects.com

CORPORATE SEAL ARCHITECT SEAL

|         |  |
|---------|--|
| 5/7/18  |  |
| 5/15/18 |  |
| 5/24/18 |  |
| 5/25/18 |  |

PRELIMINARY PLANS  
FERRARA DEVELOPMENT

PORIZO RESIDENCE  
43 SHORE ROAD  
CLINTON, CT

PROJECT # 1813  
DATE: 4/16/18  
DRAWN BY: ALS/PPB





