

ISSUE: _____ DATE: _____

PICKLEBALL COURT CONSTRUCTION at INDIAN RIVER RECREATION COMPLEX

OWNER

TOWN OF CLINTON, CT

DESIGN CONSULTANT




The WBA Group, Inc.
116 Montowese Street
Branford, Connecticut 06405
Phone: (203) 488-8234
Cell: (203) 376-8650
Email: WBA@The-WBA-Group.com

SHEET NAME: _____

DETAILS


SCALE: AS NOTED
DATE: 01/10/24
DRAWN BY: ECP
APPR. BY: WBA
FILE NO. 23-09

L-03

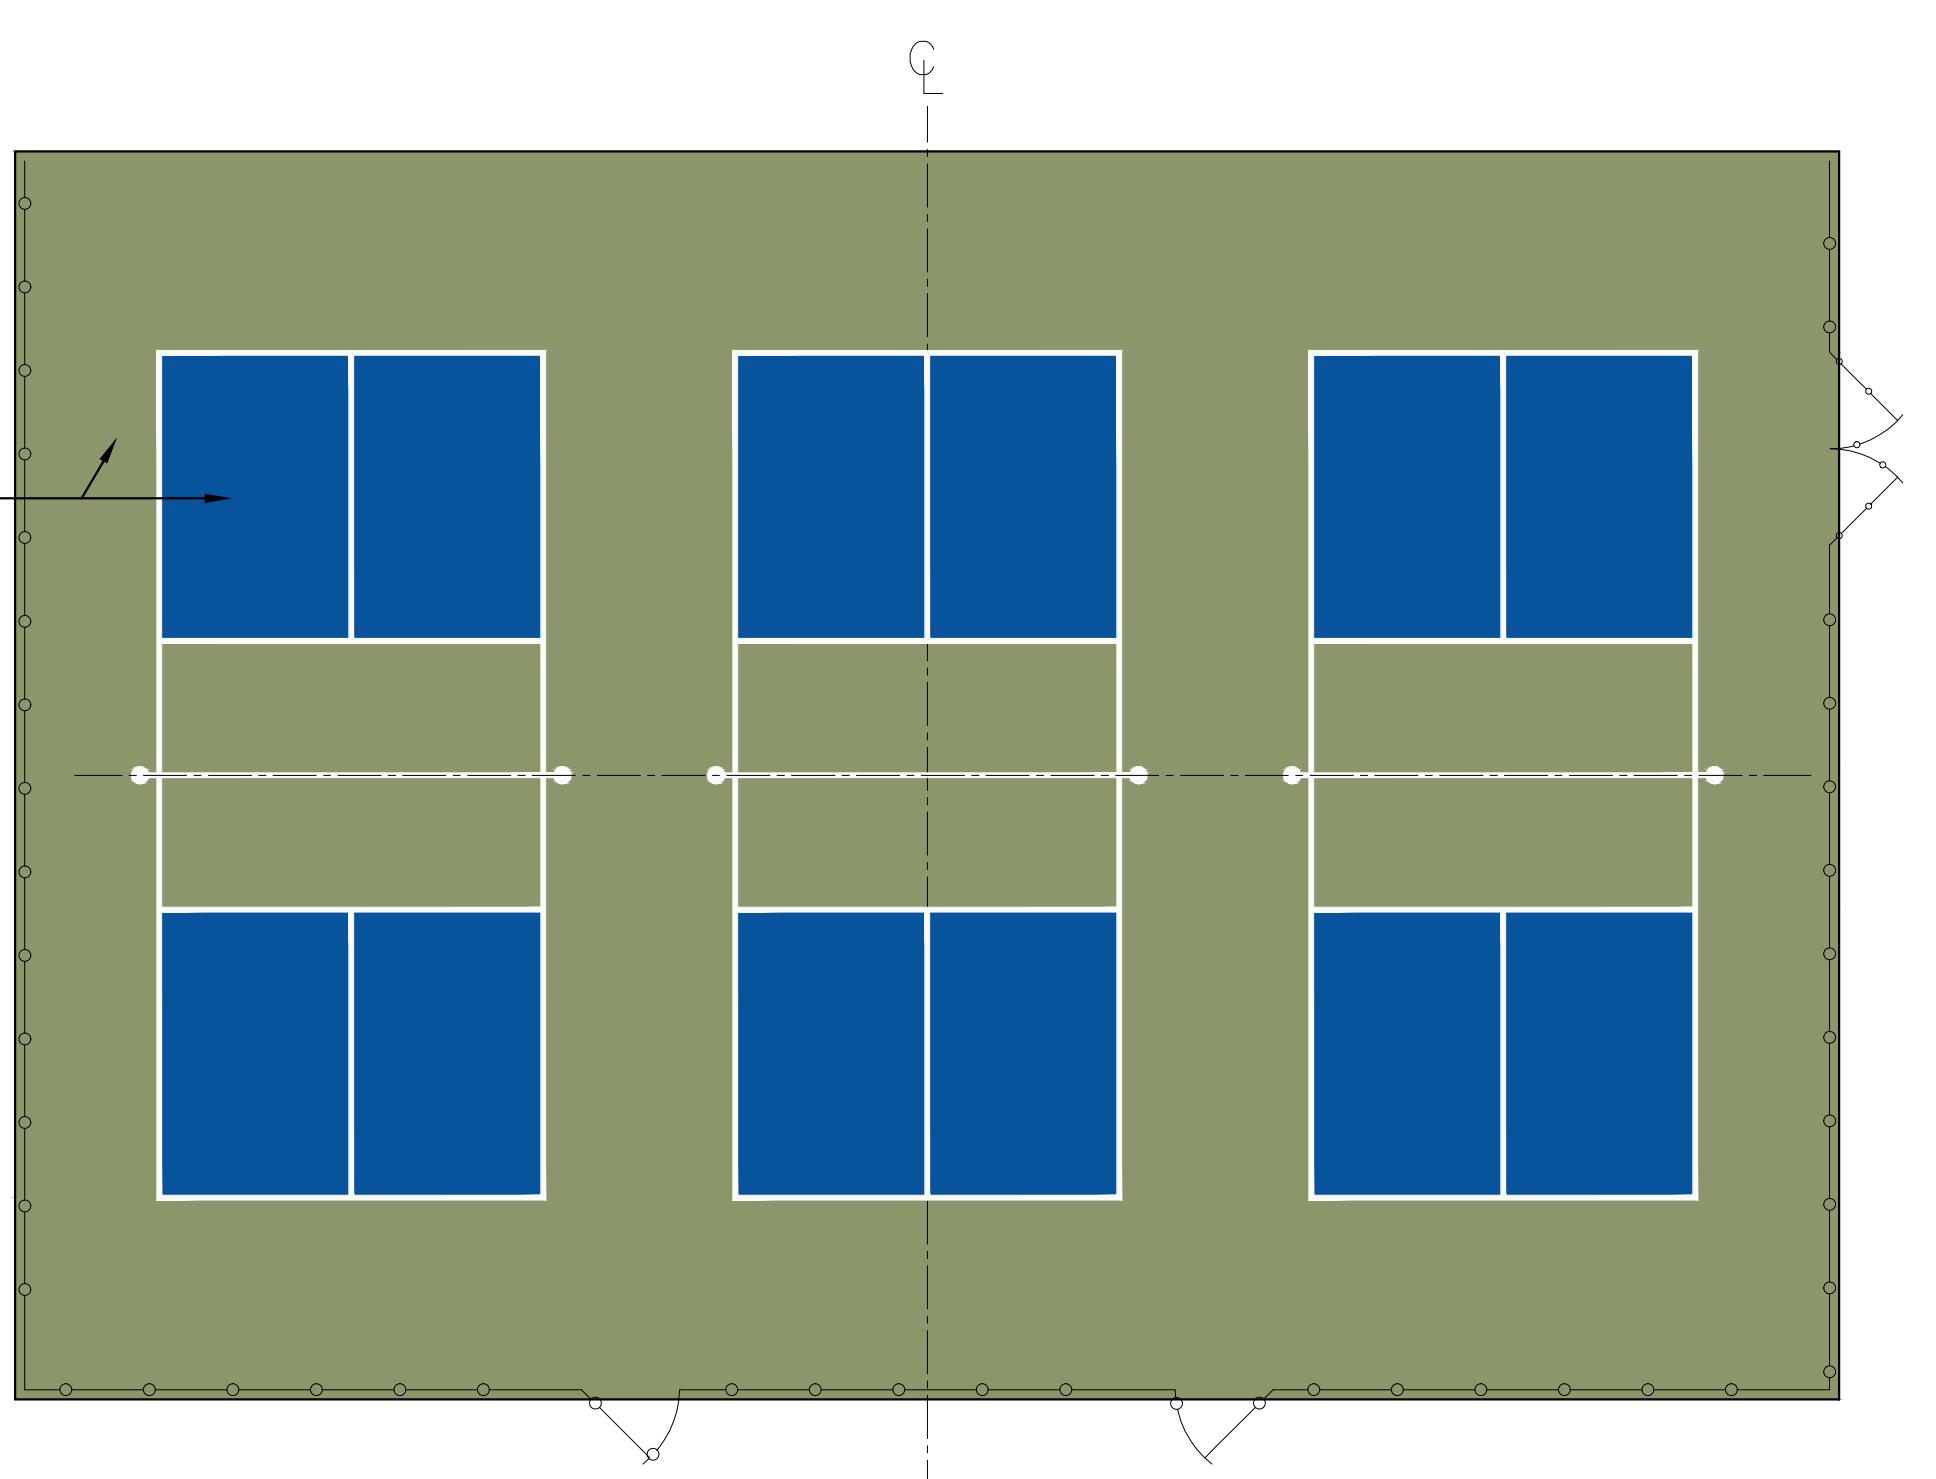


1 PICKLEBALL LAYOUT - COLOR


SCALE: 1" = 10'-0"

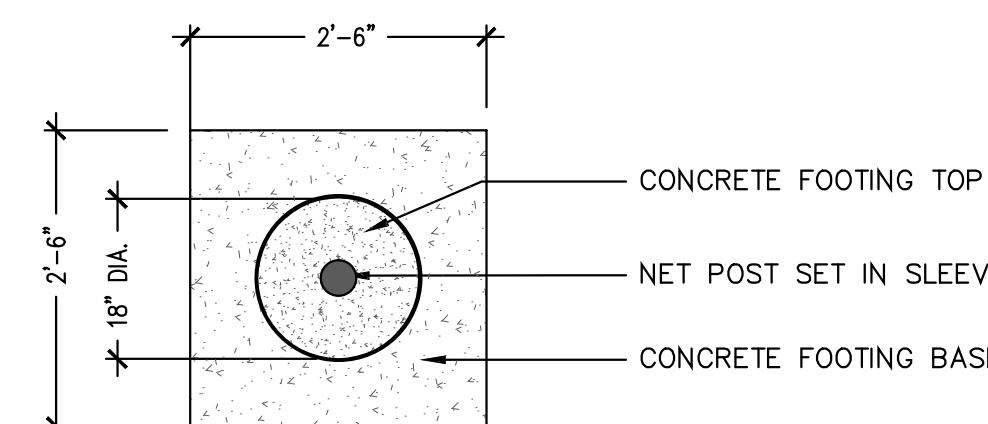

2 PICKLEBALL NET POST FOOTING - PLAN
NOT TO SCALE

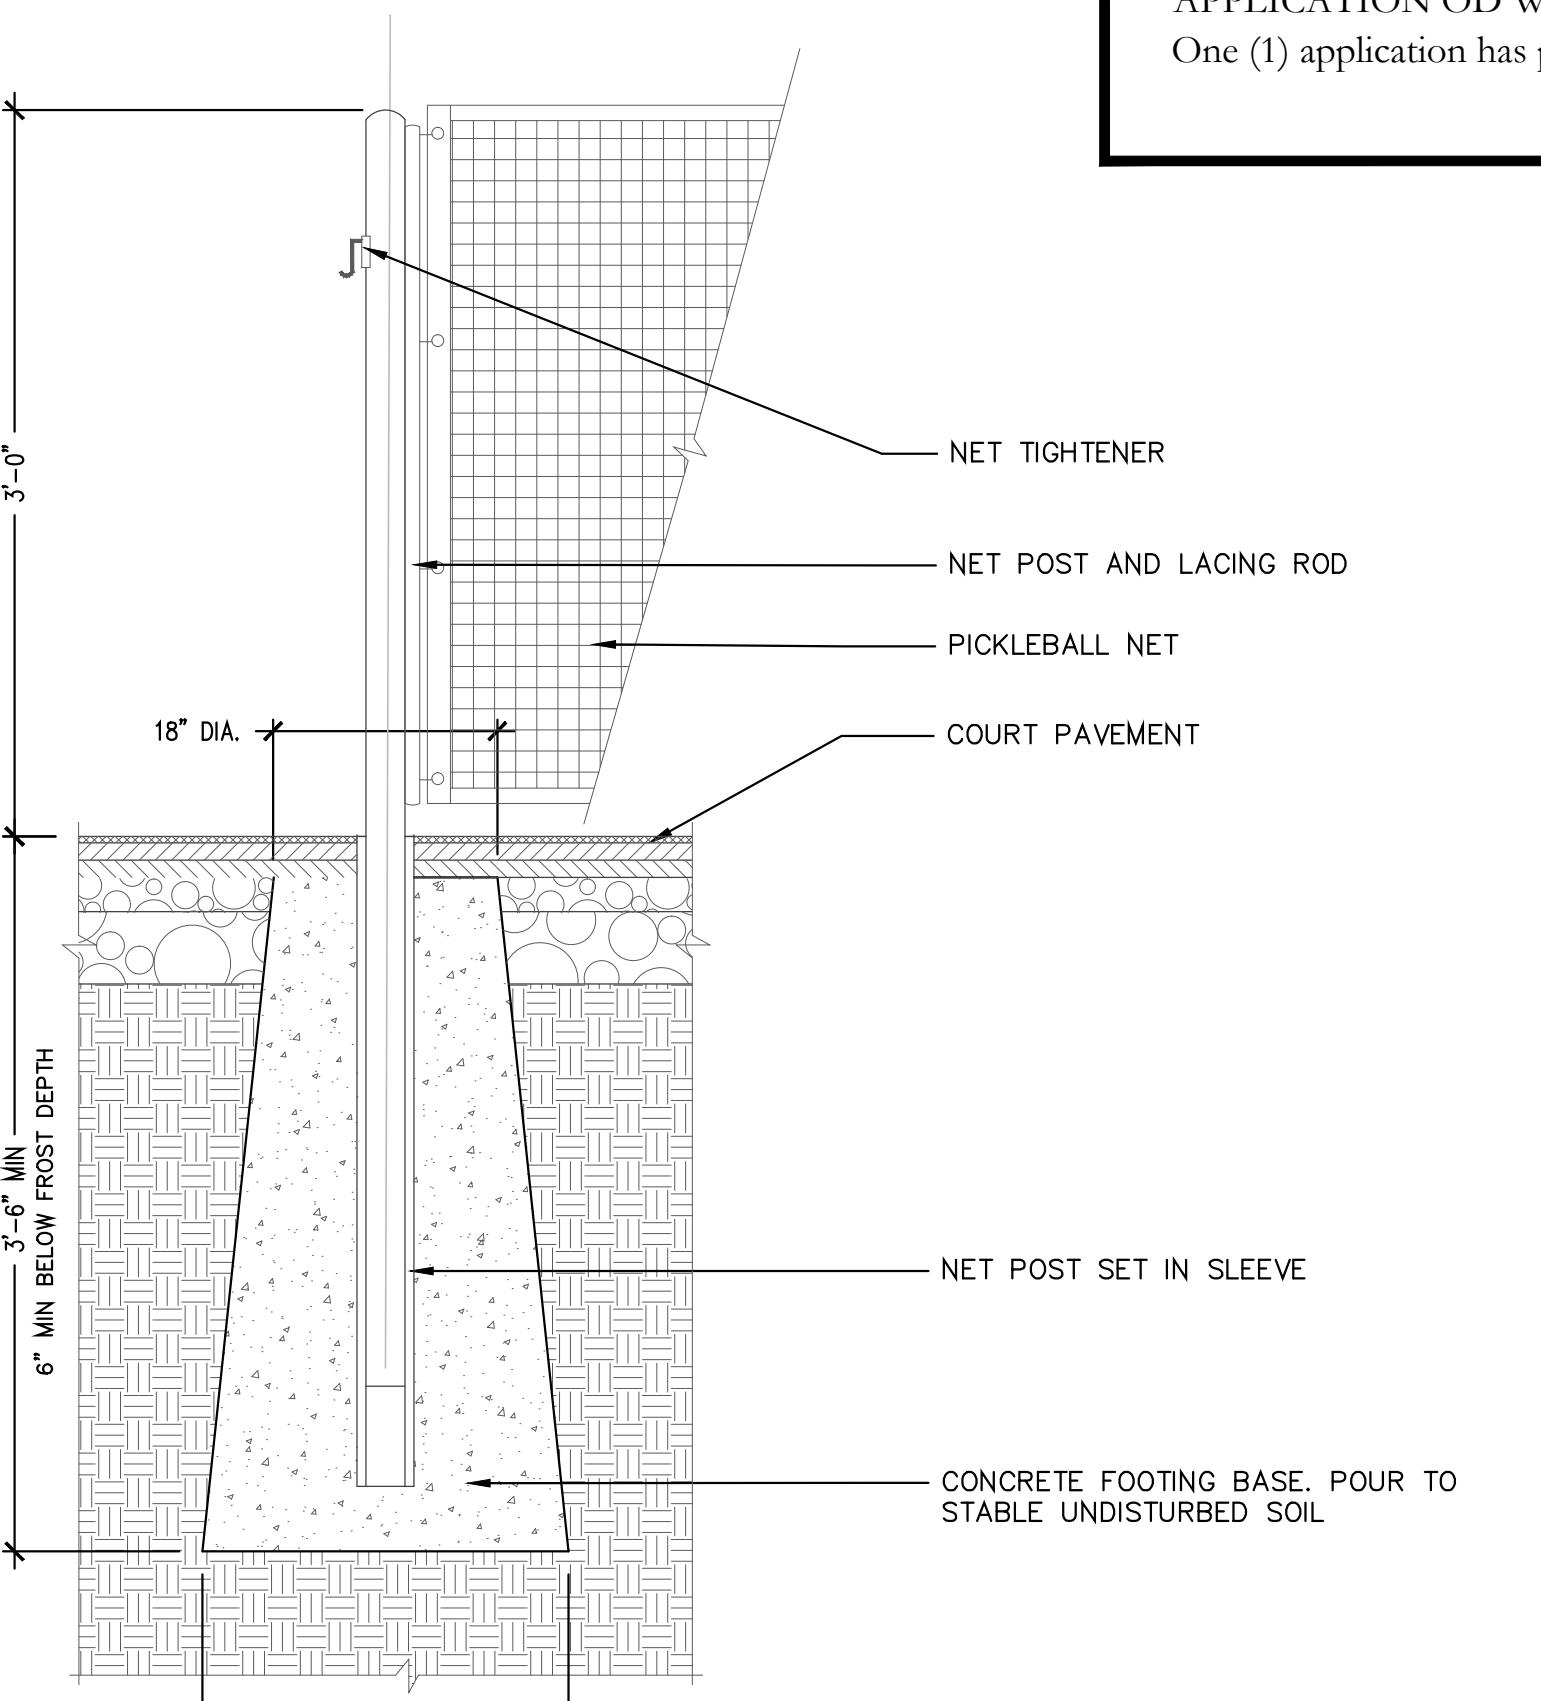

3 PICKLEBALL NET POST FOOTING - SECTION
NOT TO SCALE

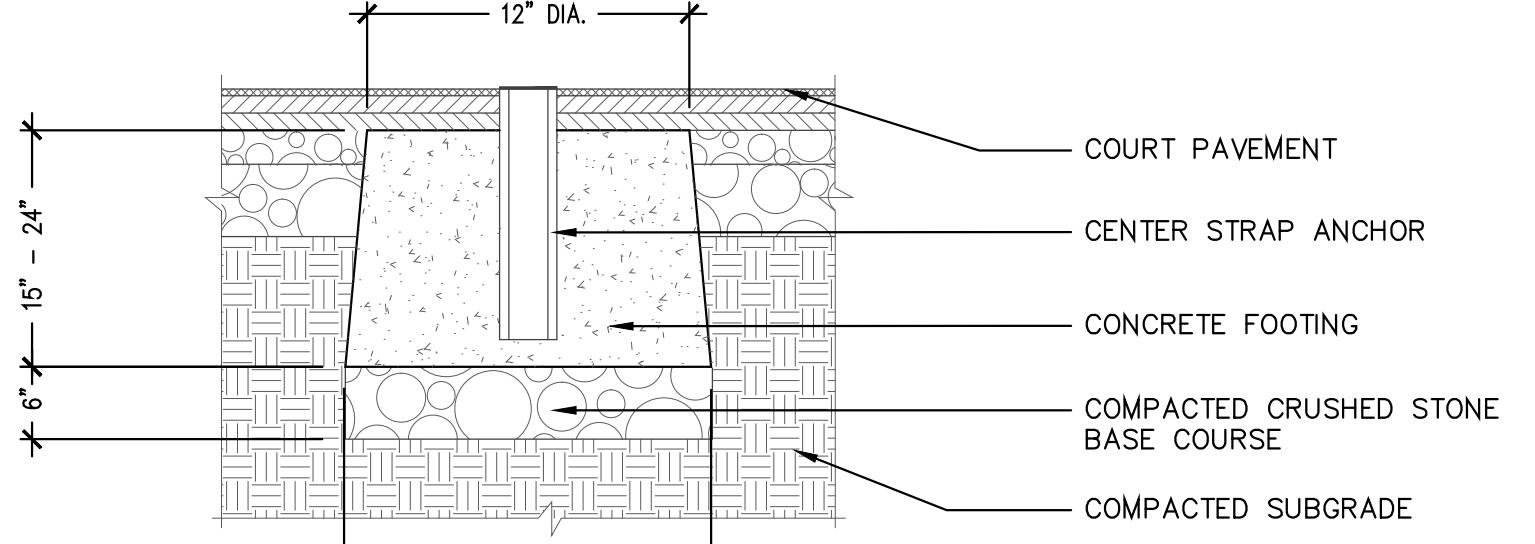

4 PICKLEBALL NET CENTER STRAP ANCHOR
NOT TO SCALE