

ISSUE: DATE:

PICKLEBALL
COURT
CONSTRUCTION
at
INDIAN RIVER
RECREATION
COMPLEX

OWNER

TOWN OF
CLINTON, CT

DESIGN CONSULTANT



The WBA Group, Inc.

116 Montowese Street
Branford, Connecticut 06405
Phone: (203) 488 - 8234
Cell: (203) 376 - 8650
Email: WBA@The-WBA-Group.com


SHEET NAME:

DETAILS


SCALE: AS NOTED
DATE: 01/10/24
DRAWN BY: ECP
APPR. BY: WBA
FILE NO. 23-09

L-04


BASE BID: BITUMINOUS CONCRETE

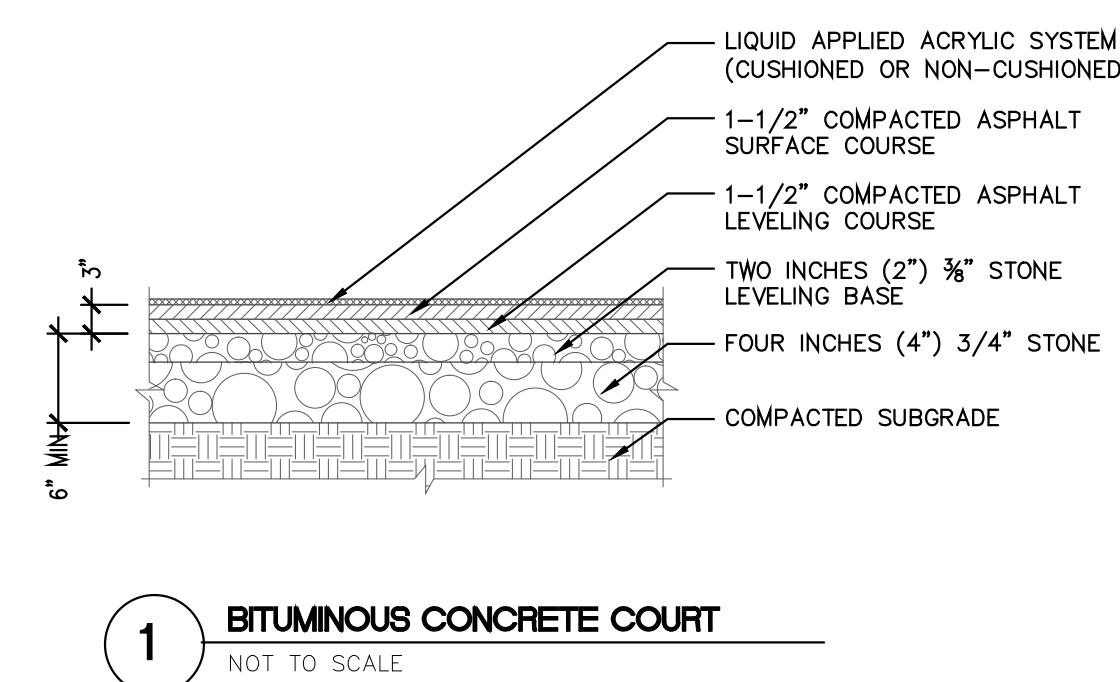

1 BITUMINOUS CONCRETE COURT
NOT TO SCALE

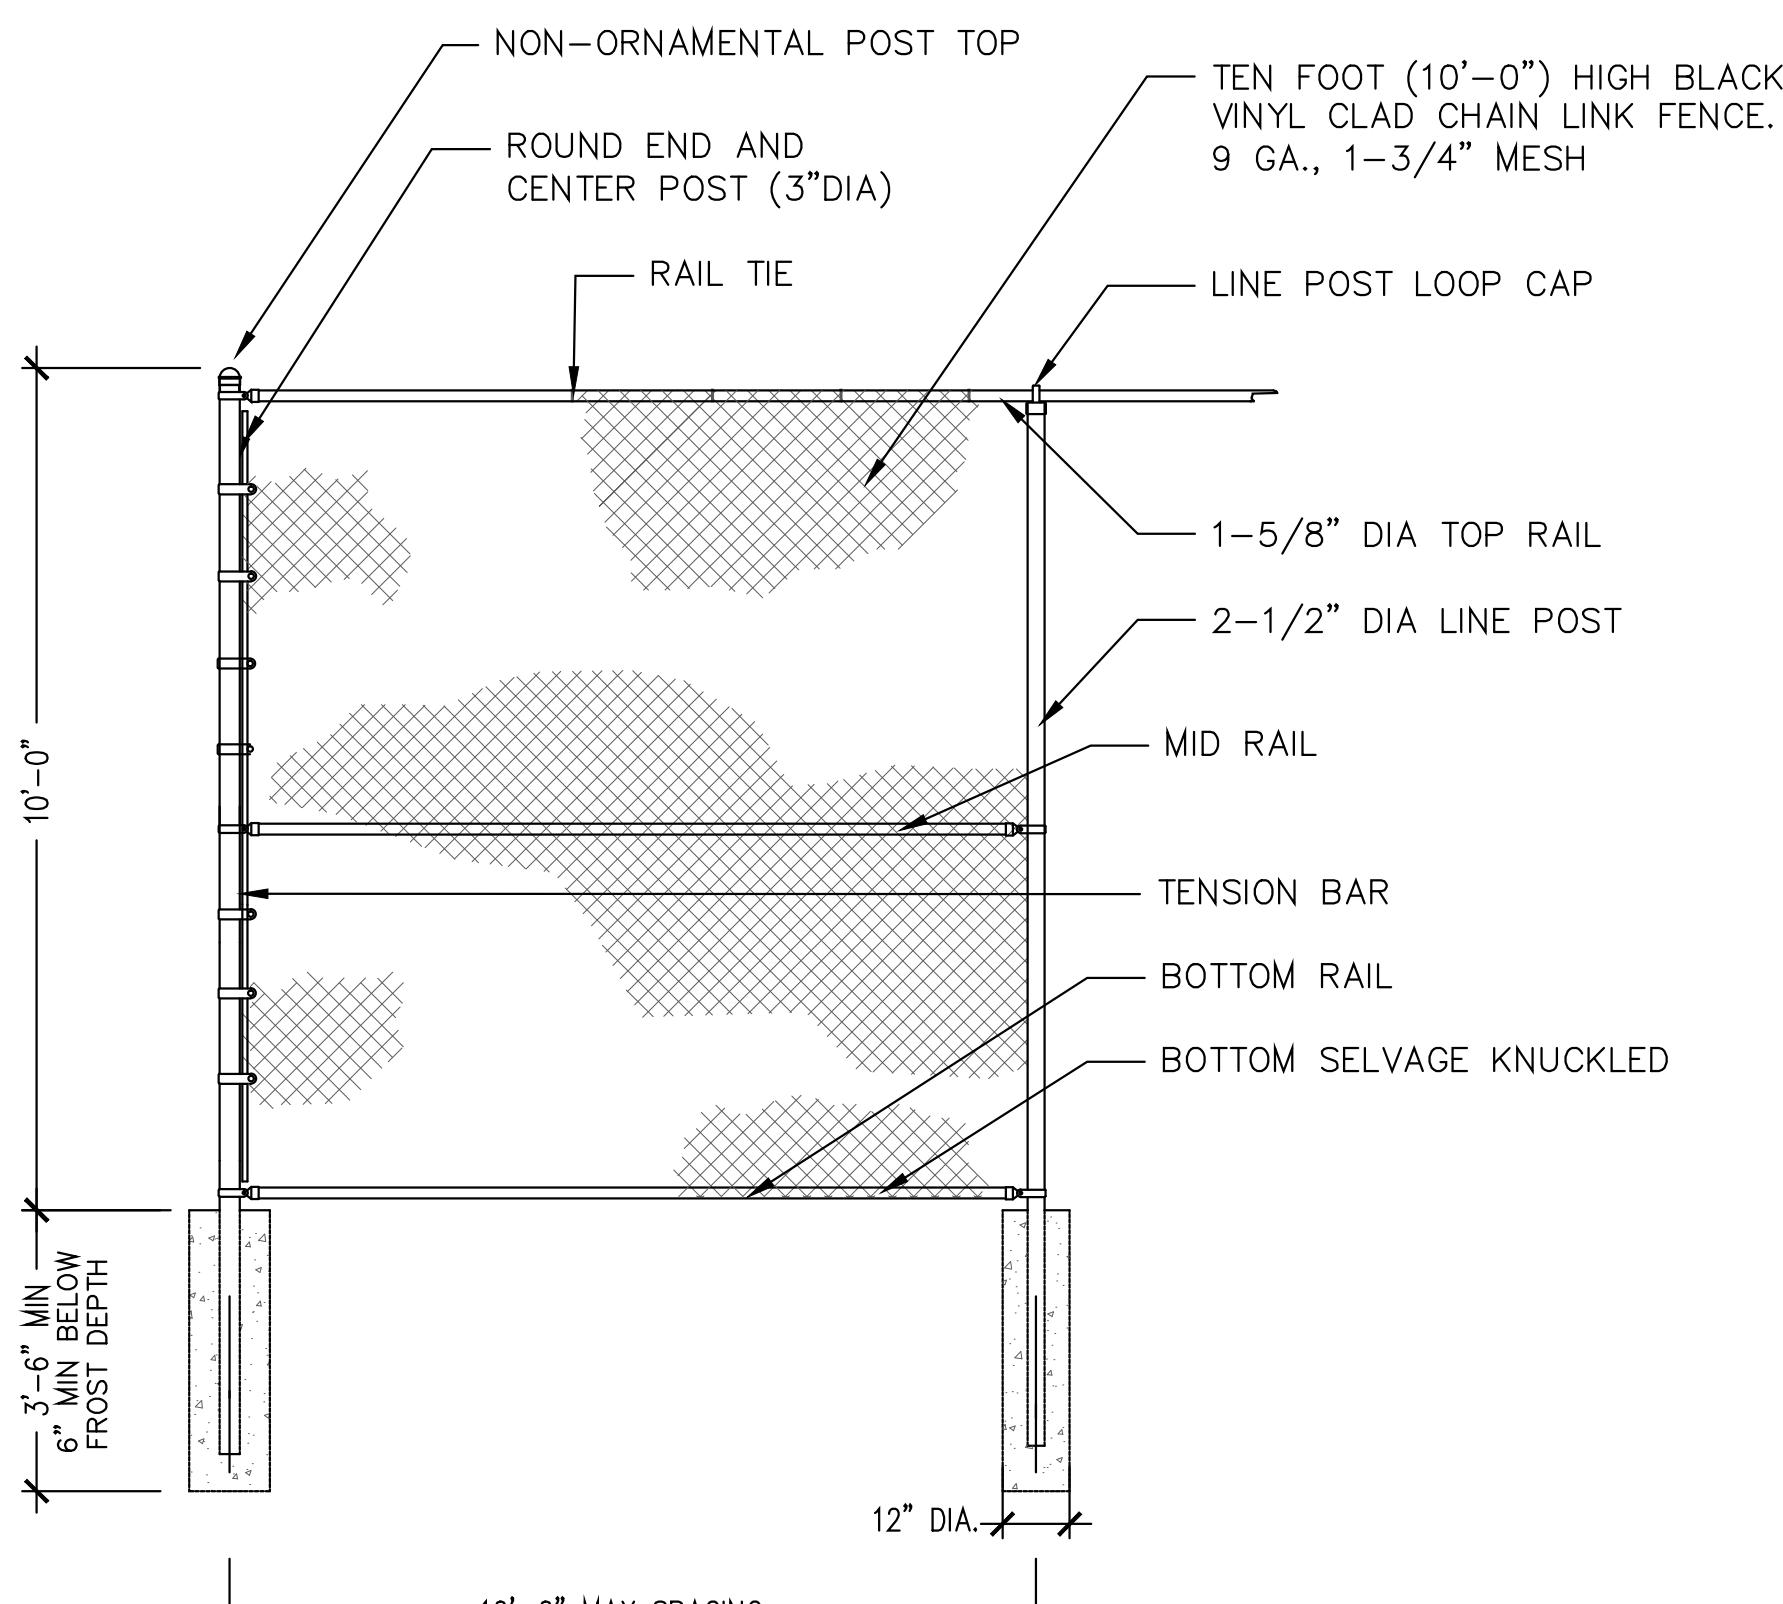


2 10' CHAIN LINK FENCE DETAIL
NOT TO SCALE

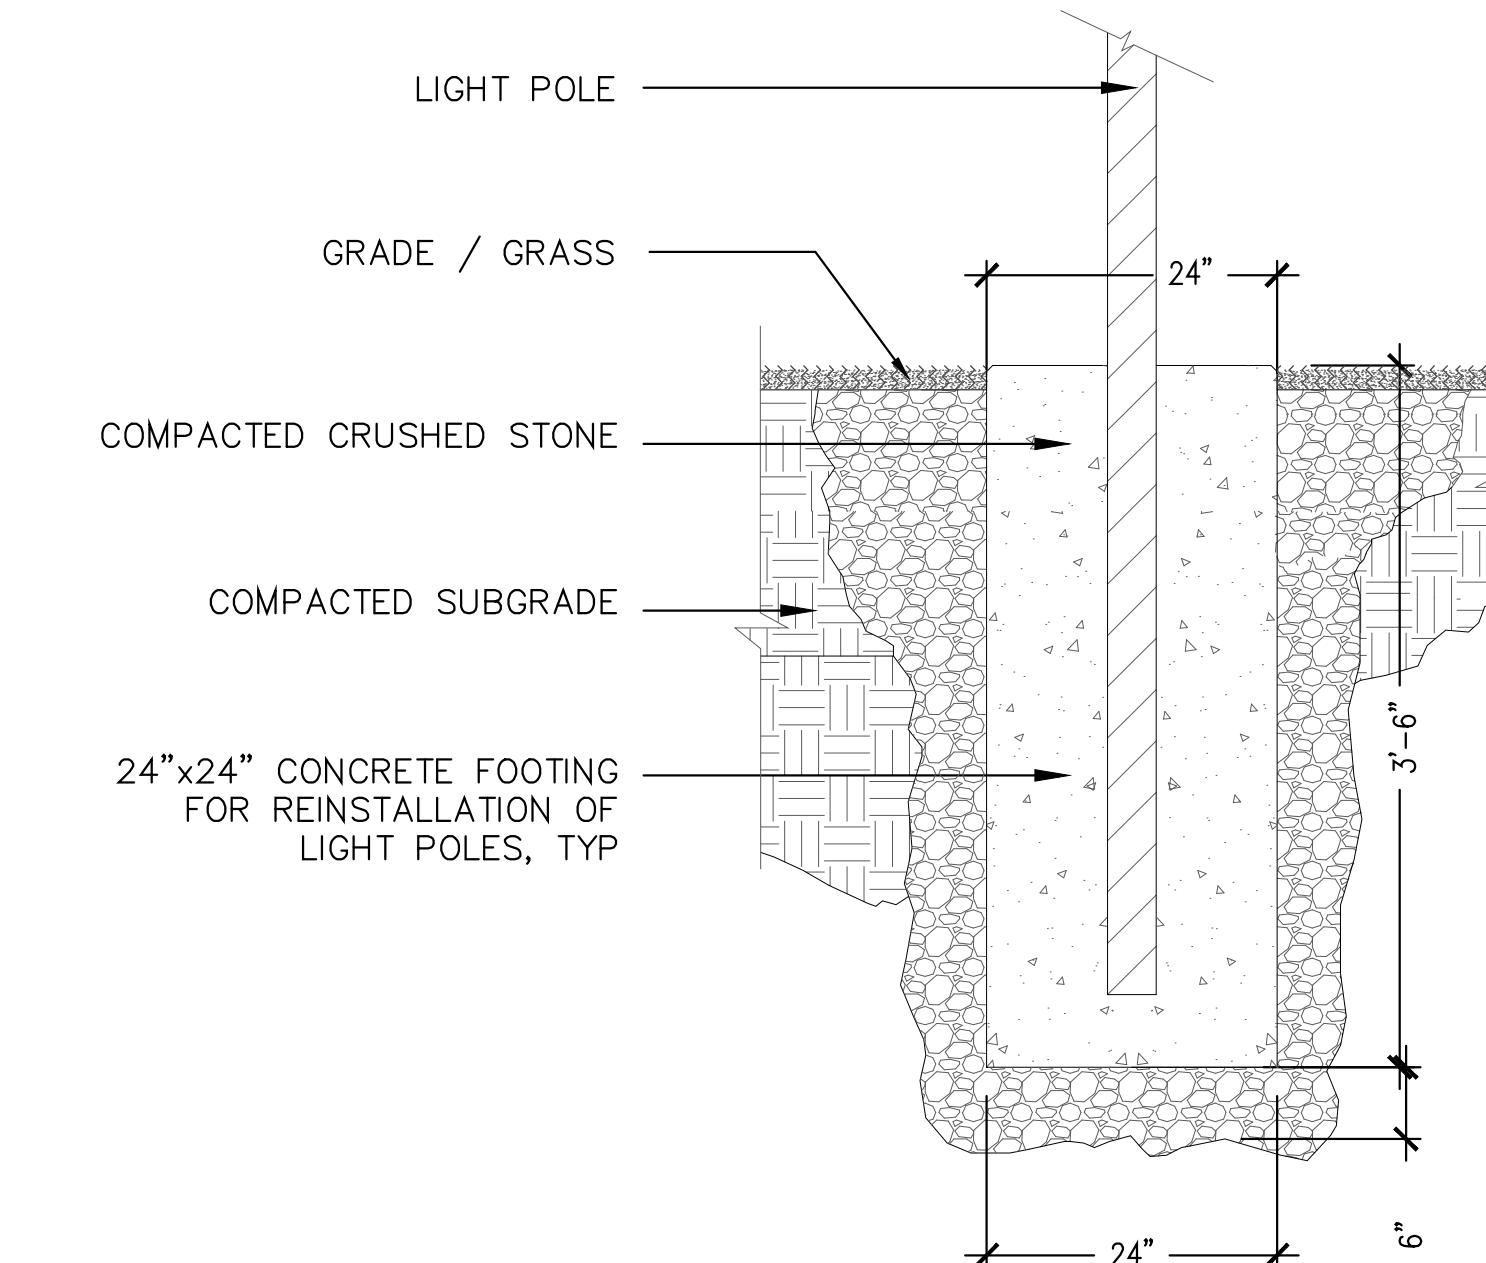


3 LIGHT POLE FOUNDATION
NOT TO SCALE


ALTERNATE: POST-TENSIONED CONCRETE

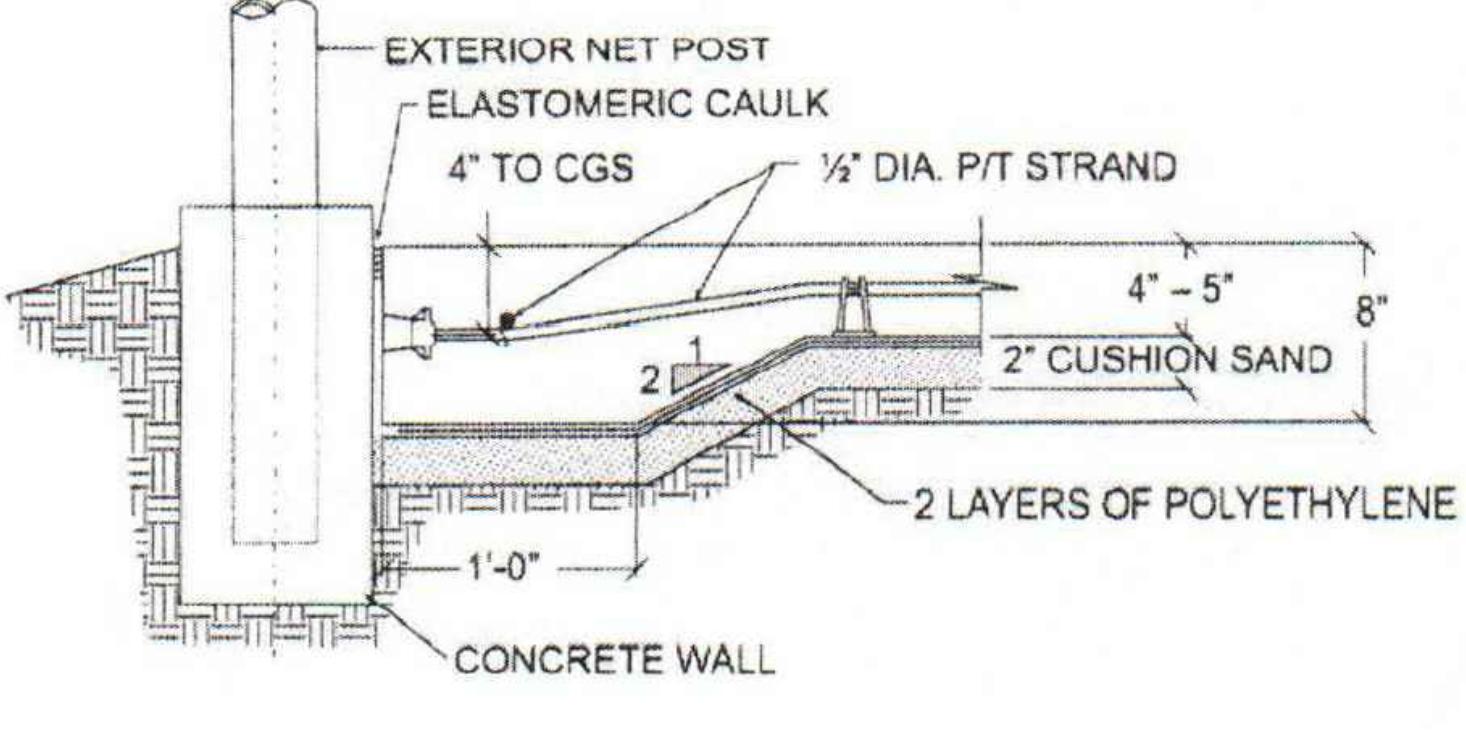


4 THICKENED EDGE DETAIL
NOT TO SCALE

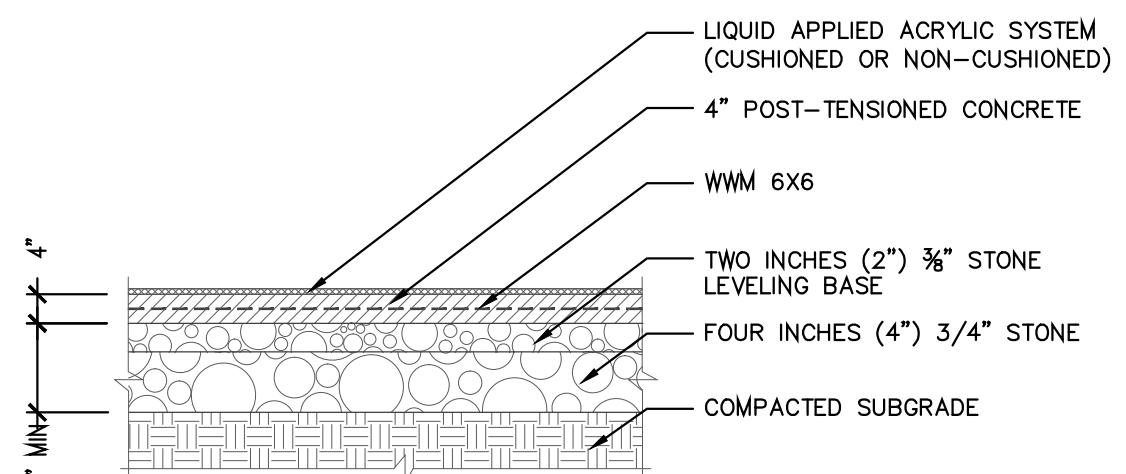


5 POST-TENSIONED CONCRETE COURT
NOT TO SCALE

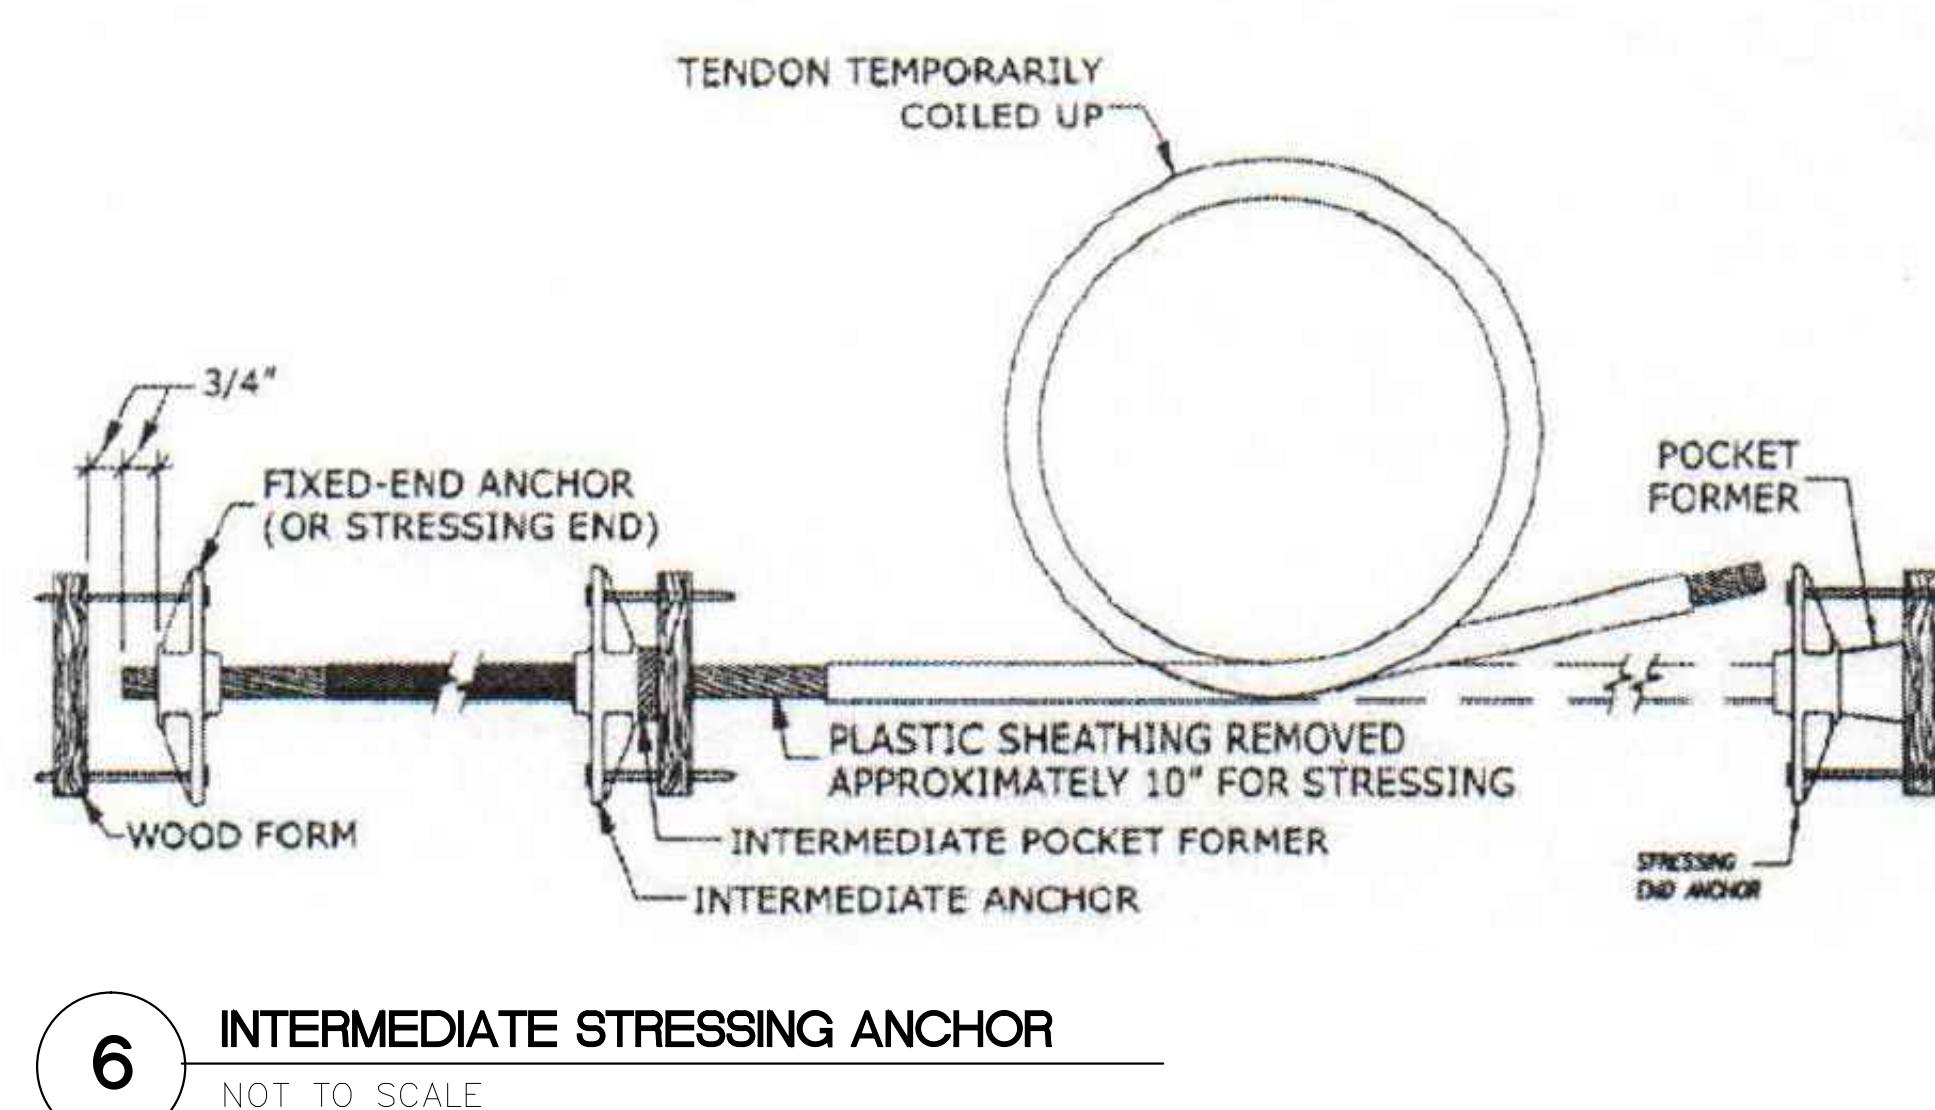

6 INTERMEDIATE STRESSING ANCHOR
NOT TO SCALE

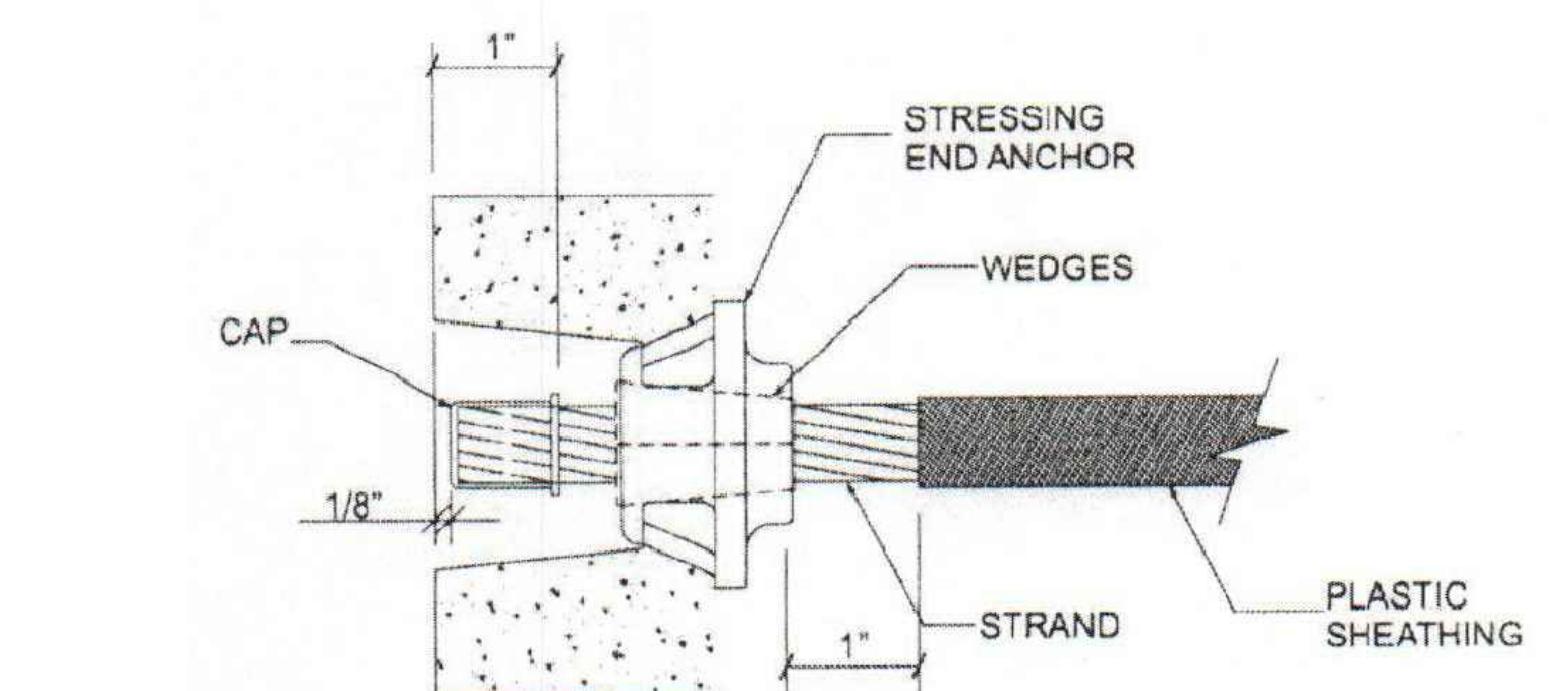

7 END CAP TO PROVIDE COVERAGE
NOT TO SCALE

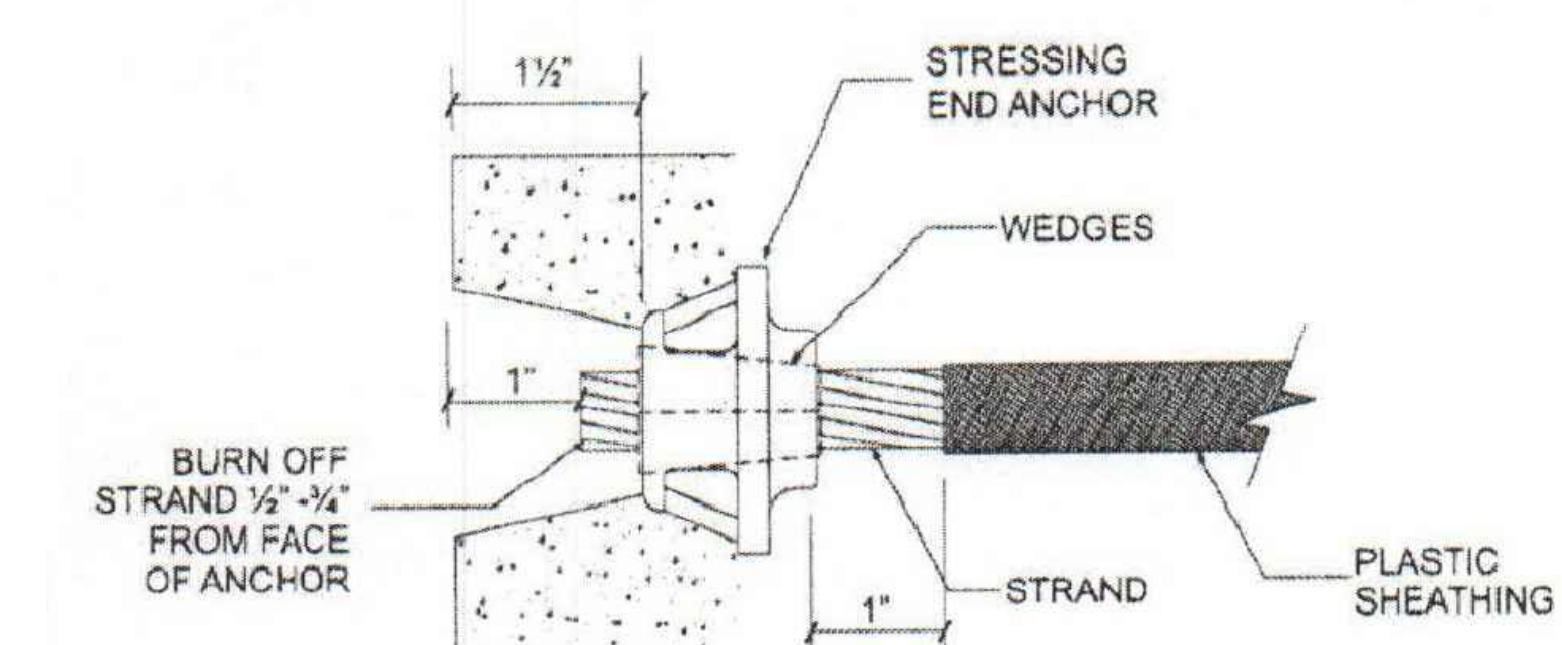

8 COVERAGE TO STRAND
NOT TO SCALE