



ALTERNATIVE 1 TYPICAL SECTION

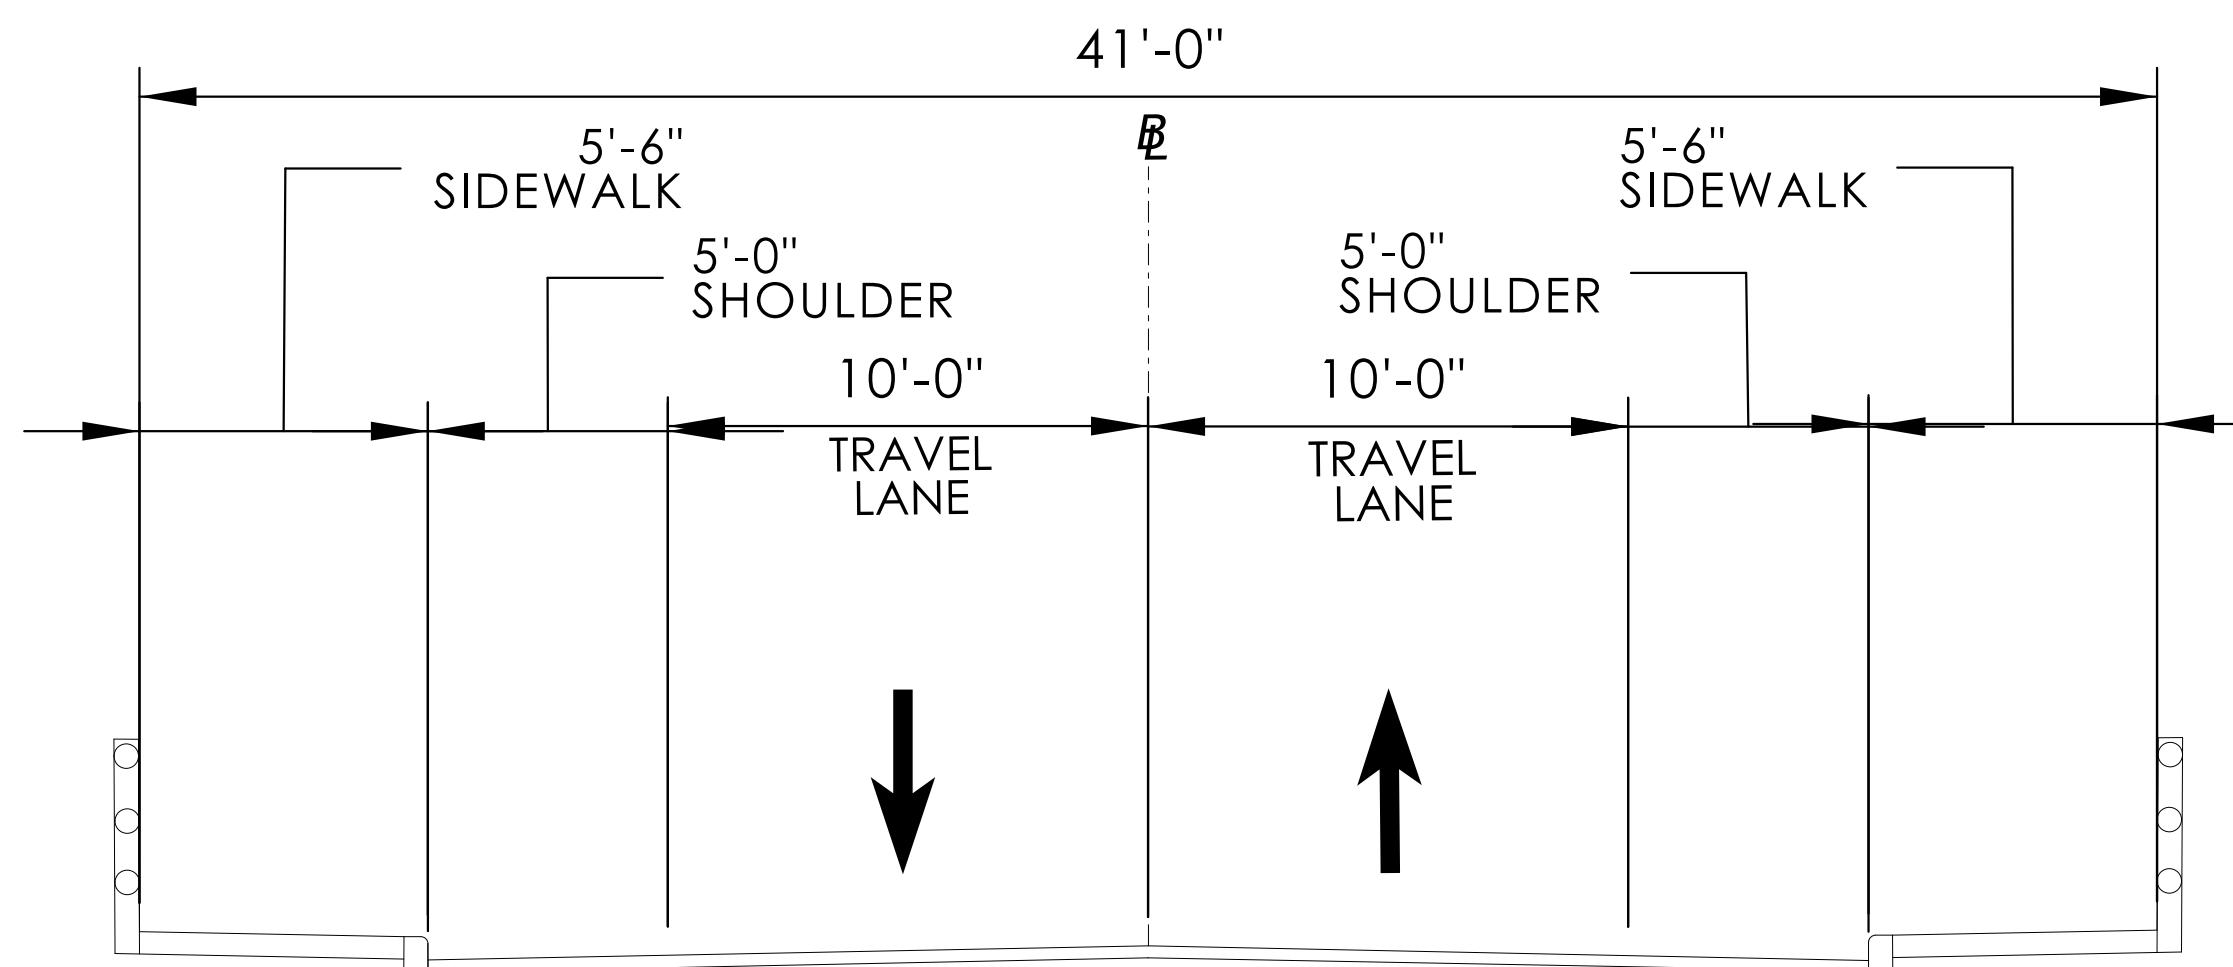


ALTERNATIVE 2 TYPICAL SECTION

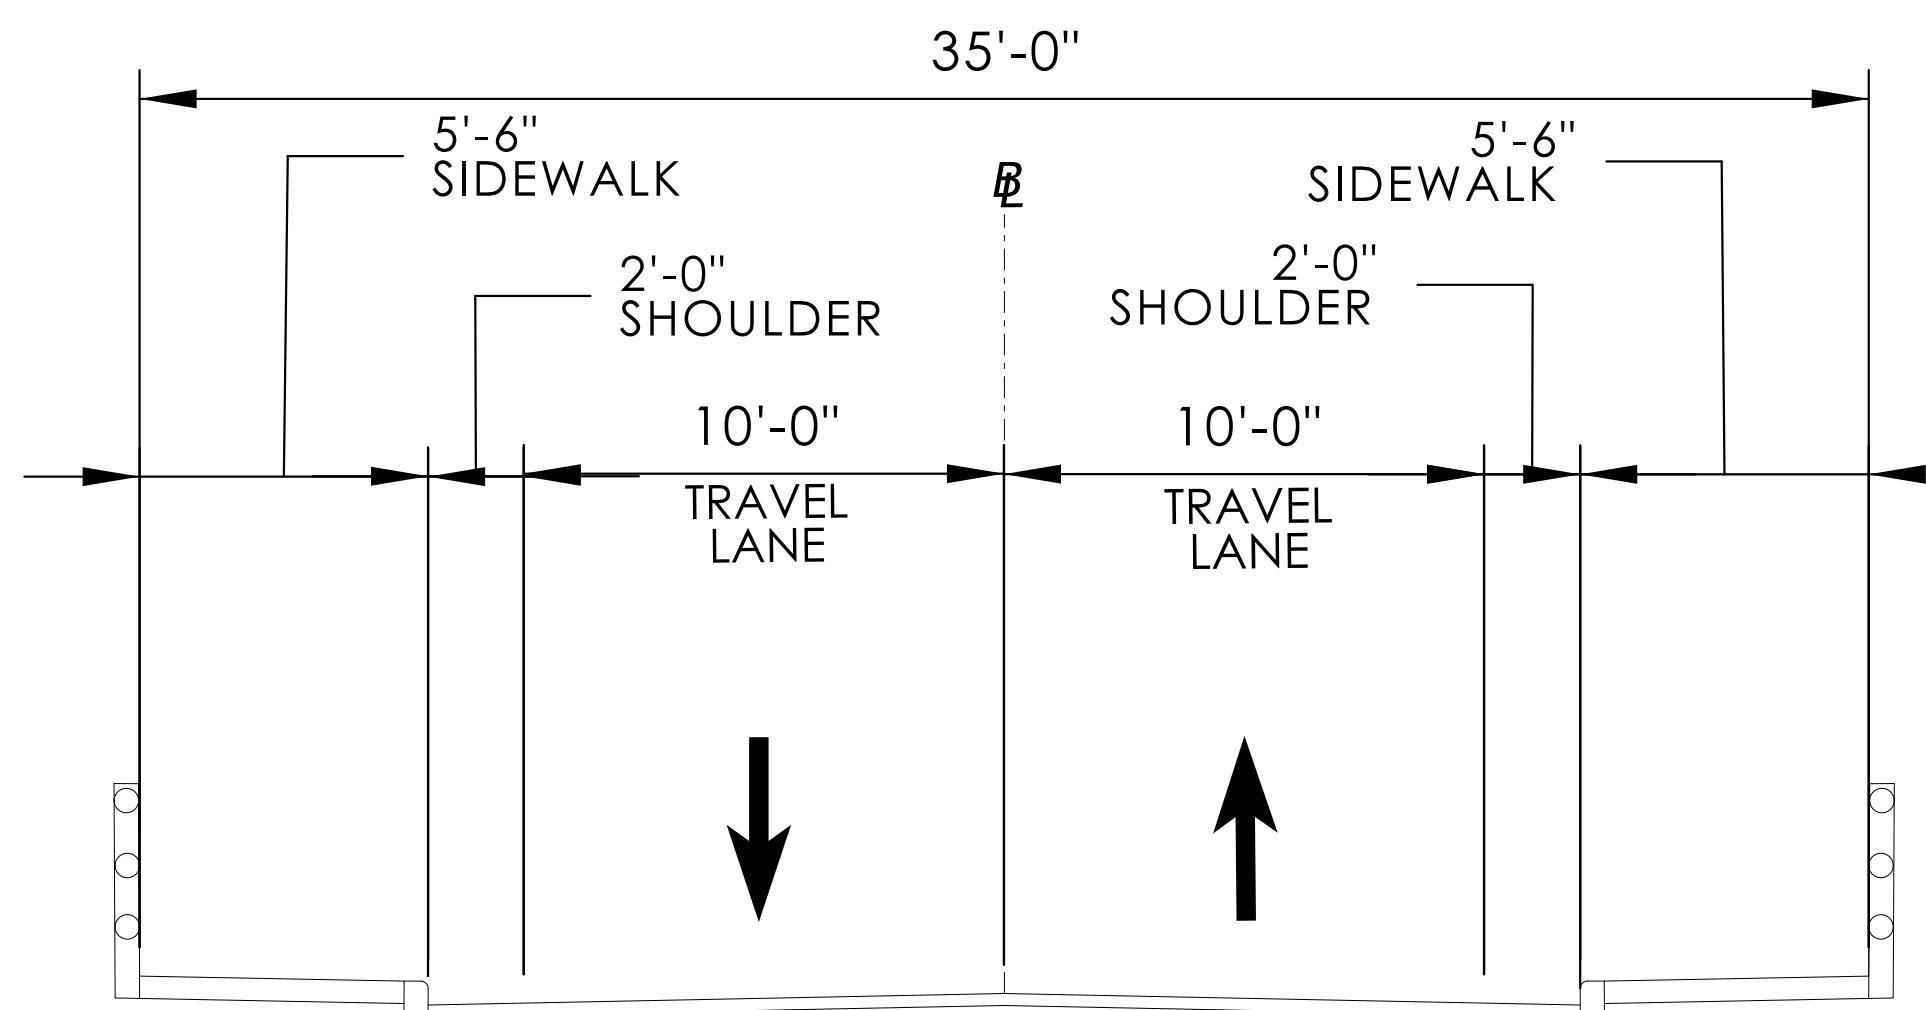

ALTERNATIVE 3 TYPICAL SECTION

REV.	DATE	REVISION DESCRIPTION

SIGNATURE BLOCK:
DRAFT

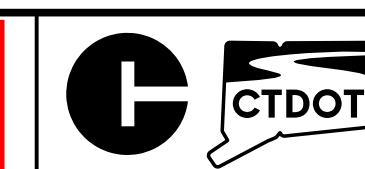

CONNECTICUT
DEPARTMENT OF
TRANSPORTATION

PROJECT TITLE:

BRIDGE NO. 06296 WATERSIDE LANE

TOWN(S):

CLINTON

DRAWING TITLE:

TYPICAL SECTIONS

PROJECT NO.:

0027-0128

DRAWING NO.:

TYP-01