




DETAILS
3/16" = 1'-0"

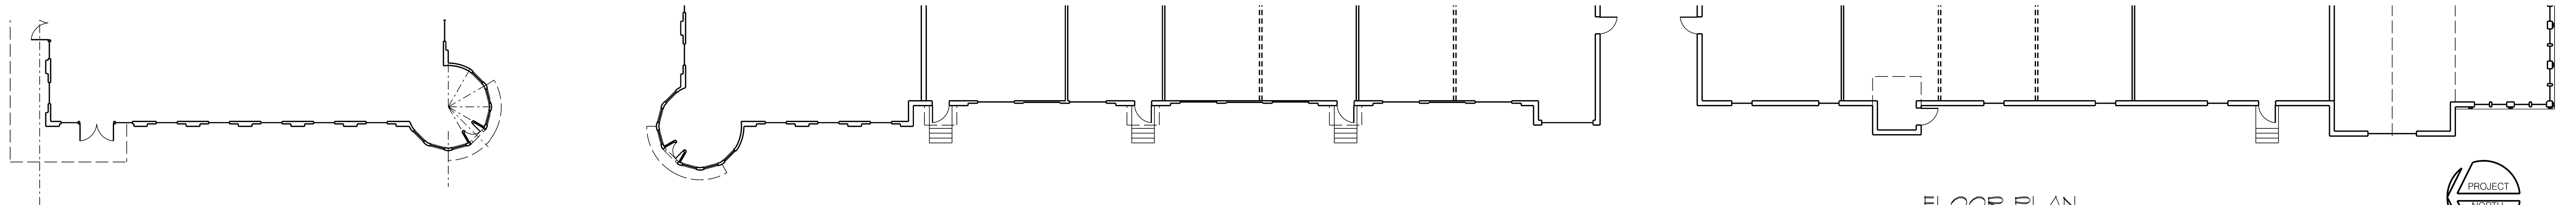

FLOOR PLAN
1/16" = 1'-0"

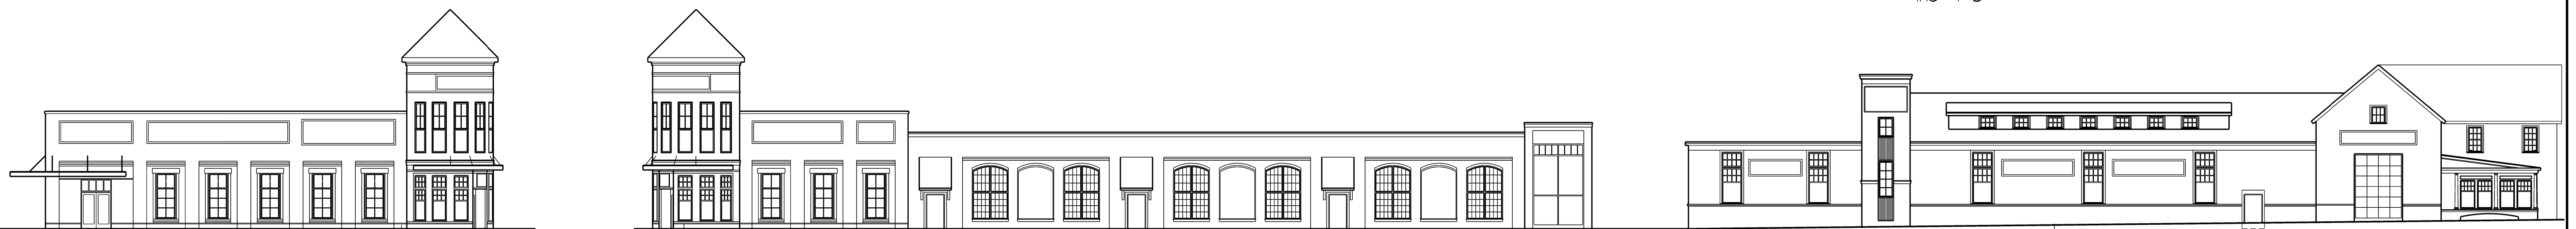

ELEVATION
1/16" = 1'-0"

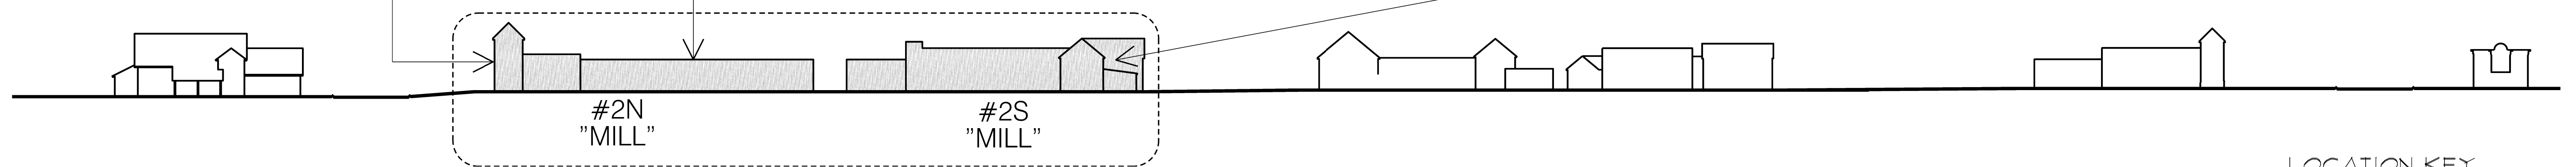

LOCATION KEY
1" = 50'