


EROSION CONTROL LEGEND

CONTROL MEASURE	ILLUSTRATION
HAY BALES AT CATCH BASINS	[Symbol: square with hay bales]
HAY BALE EROSION CONTROL	[Symbol: dashed line]
SILT SACKS AT CATCH BASINS	[Symbol: circle with siltsacks]
SEDIMENT CHECK DAM	[Symbol: semi-circle]
DIVERSION SWALE	[Symbol: line with arrows]
SILT FENCE	[Symbol: line with S's]
LIMIT OF DISTURBANCE LINE	[Symbol: line with LOD]
CONSTRUCTION ENTRANCE	[Symbol: grid pattern]
STOCKPILE AREA WITH DOUBLE ROW SILT FENCE OR SINGLE ROW WOOD CHIP BERM WITH HAY BALES	[Symbol: circular area with fence]


SOIL TYPES

- 13-WALPOLE SANDY LOAM, 0 TO 3 PERCENT SLOPES
- 18-CATDEN FREETOWN SOILS, 0 TO 2 PERCENT SLOPES
- 23A-SUBURY SANDY LOAM, 0 TO 5 PERCENT SLOPES
- 29A-ADAWAM FINE SANDY LOAM, 0 TO 3 PERCENT SLOPES
- 29B-ADAWAM FINE SANDY LOAM, 3 TO 8 PERCENT SLOPES
- 34A-MERRIMAC FINE SANDY LOAM, 0 TO 3 PERCENT SLOPES
- 73C-CHARLTON-CHATFIELD COMPLEX, 3 TO 15 PERCENT SLOPES, VERY ROCKY
- 238C-HINCKLEY-URBAN LAND COMPLEX, 3 TO 15 PERCENT SLOPES
- 305-UDORTHERTS-PITS COMPLEX, GRAVELLY
- 307-URBAN LAND
- 308-UDORTHERTS, SMOOTHED
- W-WATER

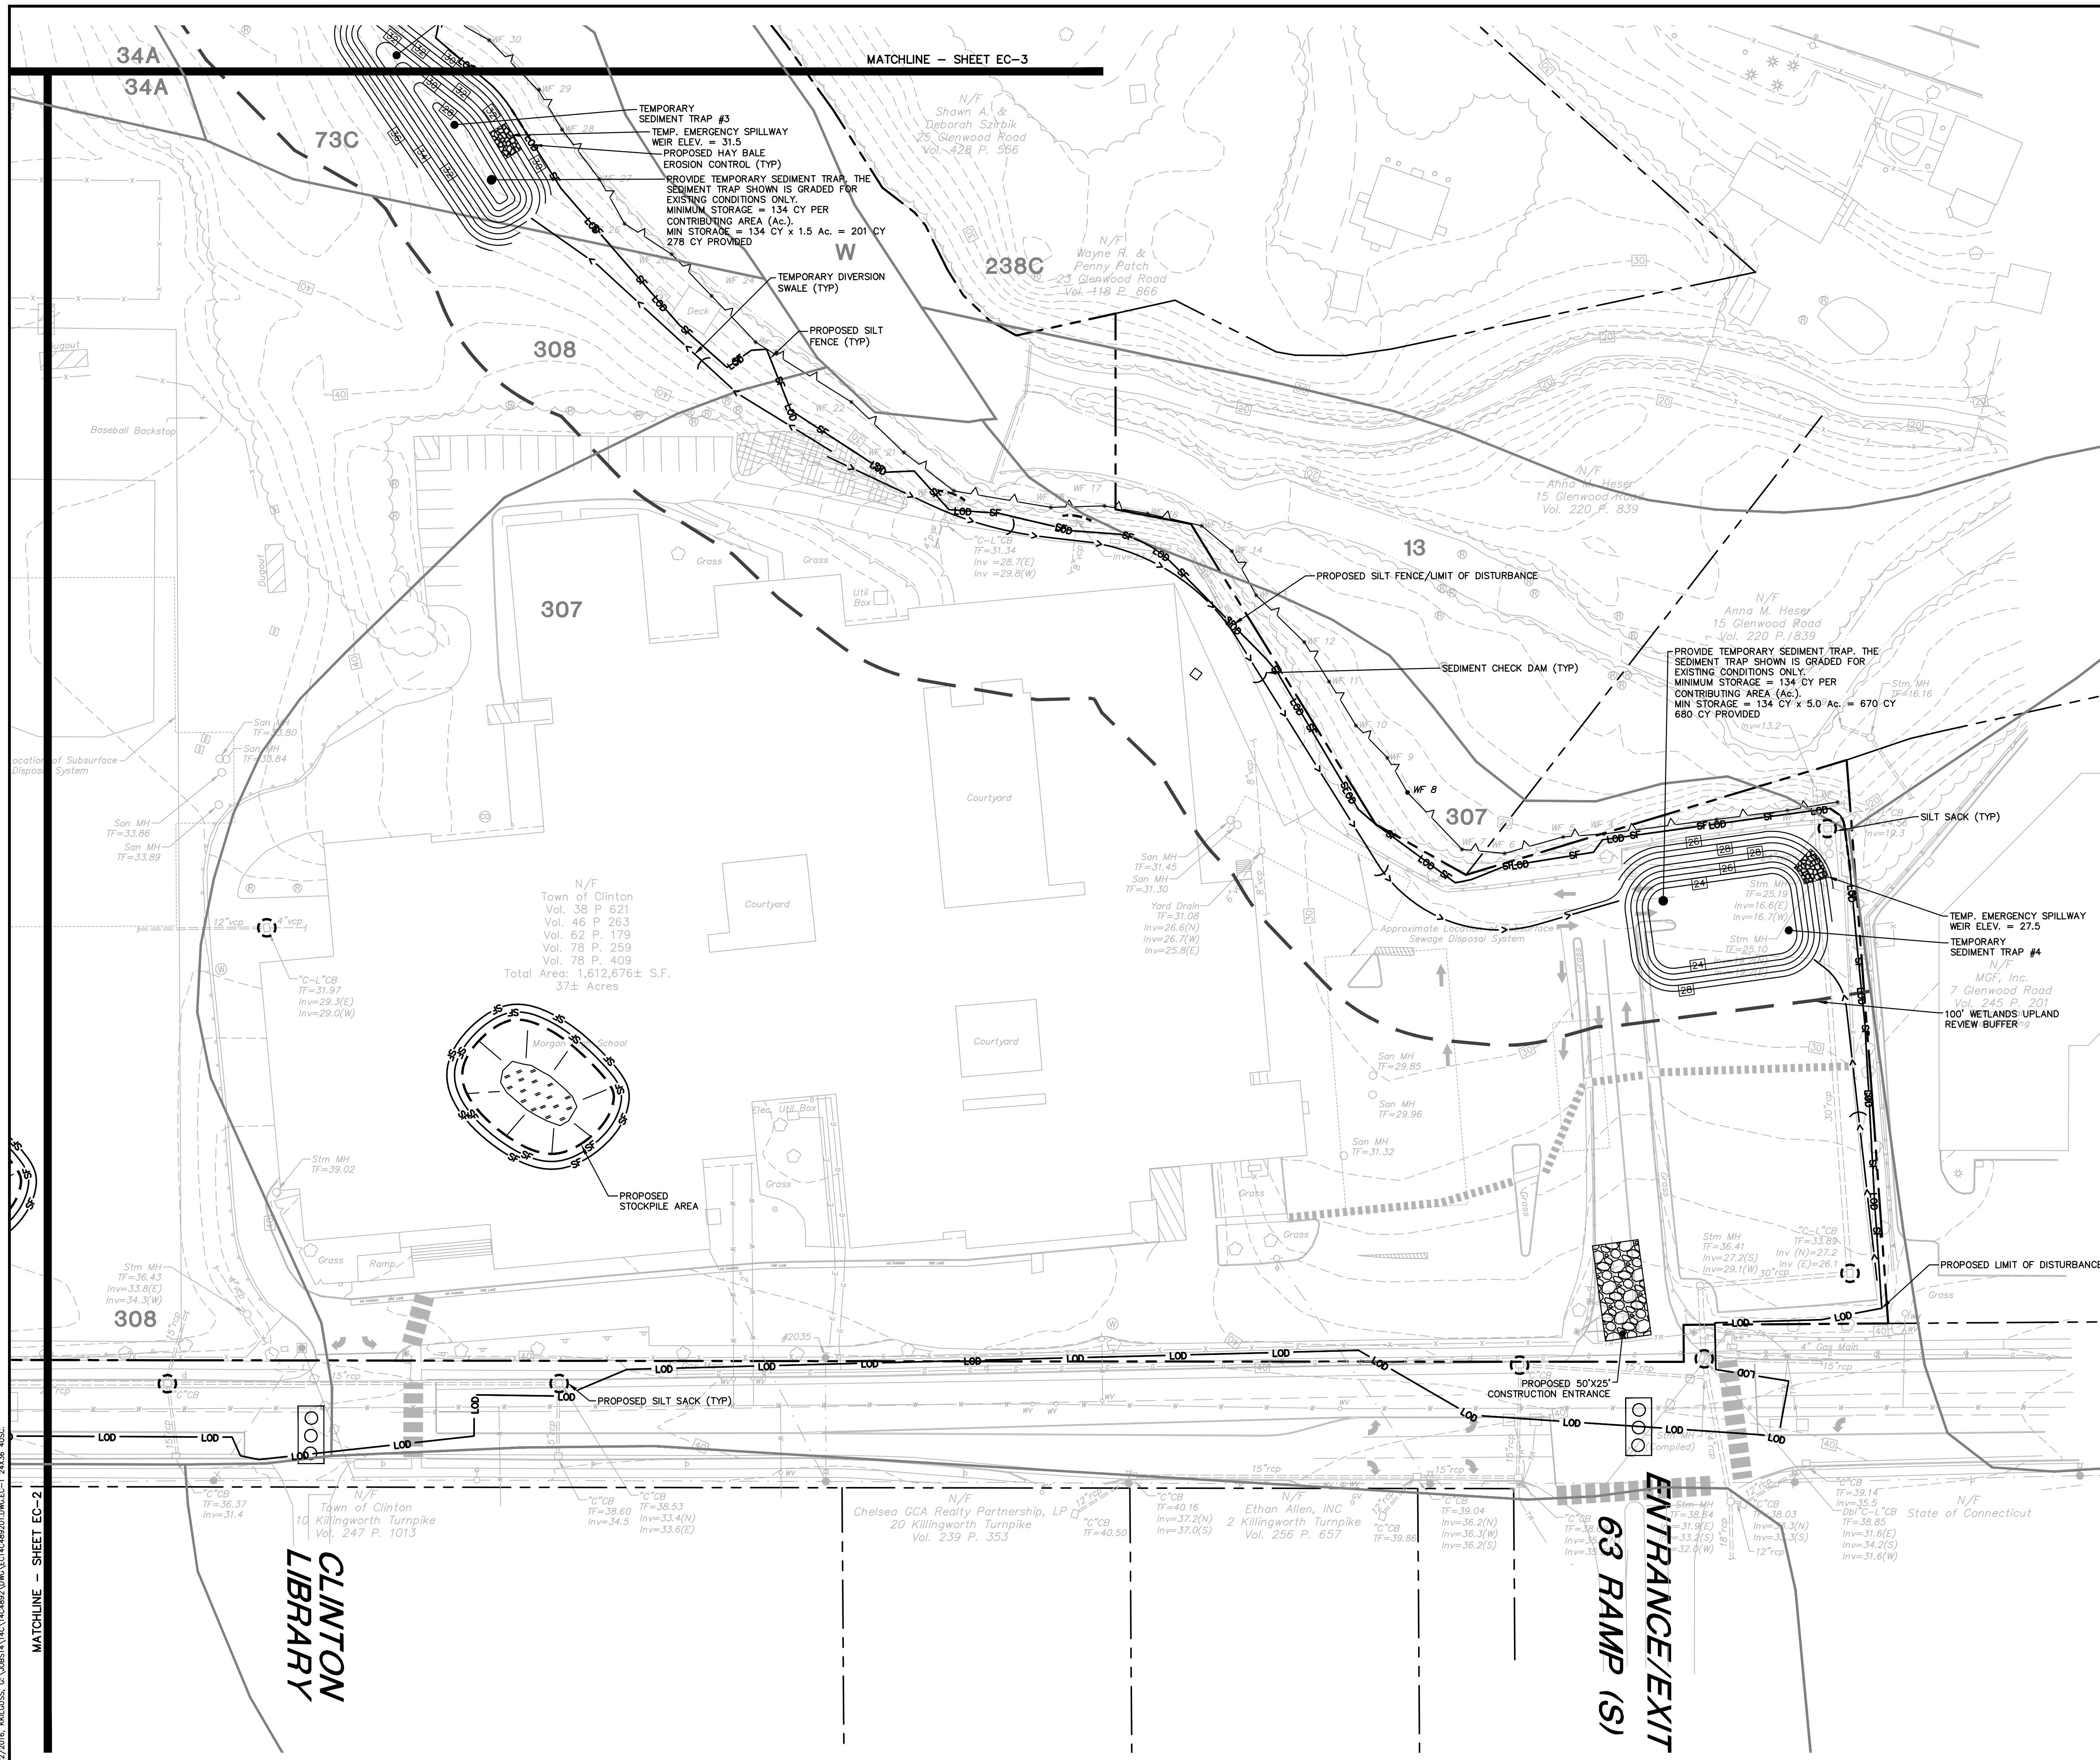

**FOR PERMITTING PURPOSES ONLY
NOT RELEASED FOR CONSTRUCTION**

**REFER TO SHEET EC-7 FOR
EROSION CONTROL NOTES**

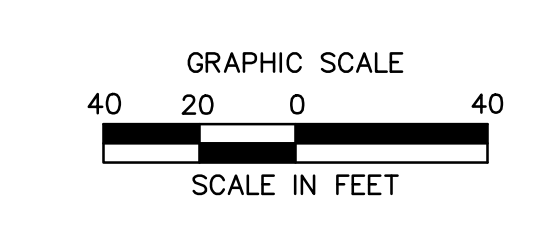

1/22/2016, KKL/ISS, G:\00814\14C4892\DWG\EC14C489201.DWG EC-1 24X36 A0SC

MATCHLINE - SHEET EC-2

MATCHLINE - SHEET EC-3

34A
34A

CLINTON LIBRARY

ENTRANCE/EXIT
63 RAMP (S)