


EROSION CONTROL LEGEND

CONTROL MEASURE	ILLUSTRATION
HAY BALES AT CATCH BASINS	[Symbol: Square with horizontal lines]
HAY BALE EROSION CONTROL	[Symbol: Dashed line with cross-ticks]
SILT SACKS AT CATCH BASINS	[Symbol: Circle with cross-ticks]
SEDIMENT CHECK DAM	[Symbol: Arch-like shape]
DIVERSION SWALE	[Symbol: Two parallel lines with arrows pointing away]
SILT FENCE	[Symbol: Two parallel lines with 'SF' labels]
LIMIT OF DISTURBANCE LINE	[Symbol: Line with 'LOD' label]
CONSTRUCTION ENTRANCE	[Symbol: Stippled rectangular area]
STOCKPILE AREA WITH DOUBLE ROW SILT FENCE OR SINGLE ROW WOOD CHIP BERM WITH HAY BALES	[Symbol: Stippled area with concentric circles]


SOIL TYPES

- 13-WALPOLE SANDY LOAM, 0 TO 3 PERCENT SLOPES
- 18-CATDEN FREETOWN SOILS, 0 TO 2 PERCENT SLOPES
- 23A-SUDBURY SANDY LOAM, 0 TO 5 PERCENT SLOPES
- 29A-AWAM FINE SANDY LOAM, 0 TO 3 PERCENT SLOPES
- 29B-AWAM FINE SANDY LOAM, 3 TO 8 PERCENT SLOPES
- 34A-MERRIMAC FINE SANDY LOAM, 0 TO 3 PERCENT SLOPES
- 73C-CHARLTON-CHATFIELD COMPLEX, 3 TO 15 PERCENT SLOPES, VERY ROCKY
- 238C-HINCKLEY-URBAN LAND COMPLEX, 3 TO 15 PERCENT SLOPES
- 305-UDORTHTENTS-PITS COMPLEX, GRAVELLY
- 307-URBAN LAND
- 308-UDORTHTENTS, SMOOTHED W-WATER

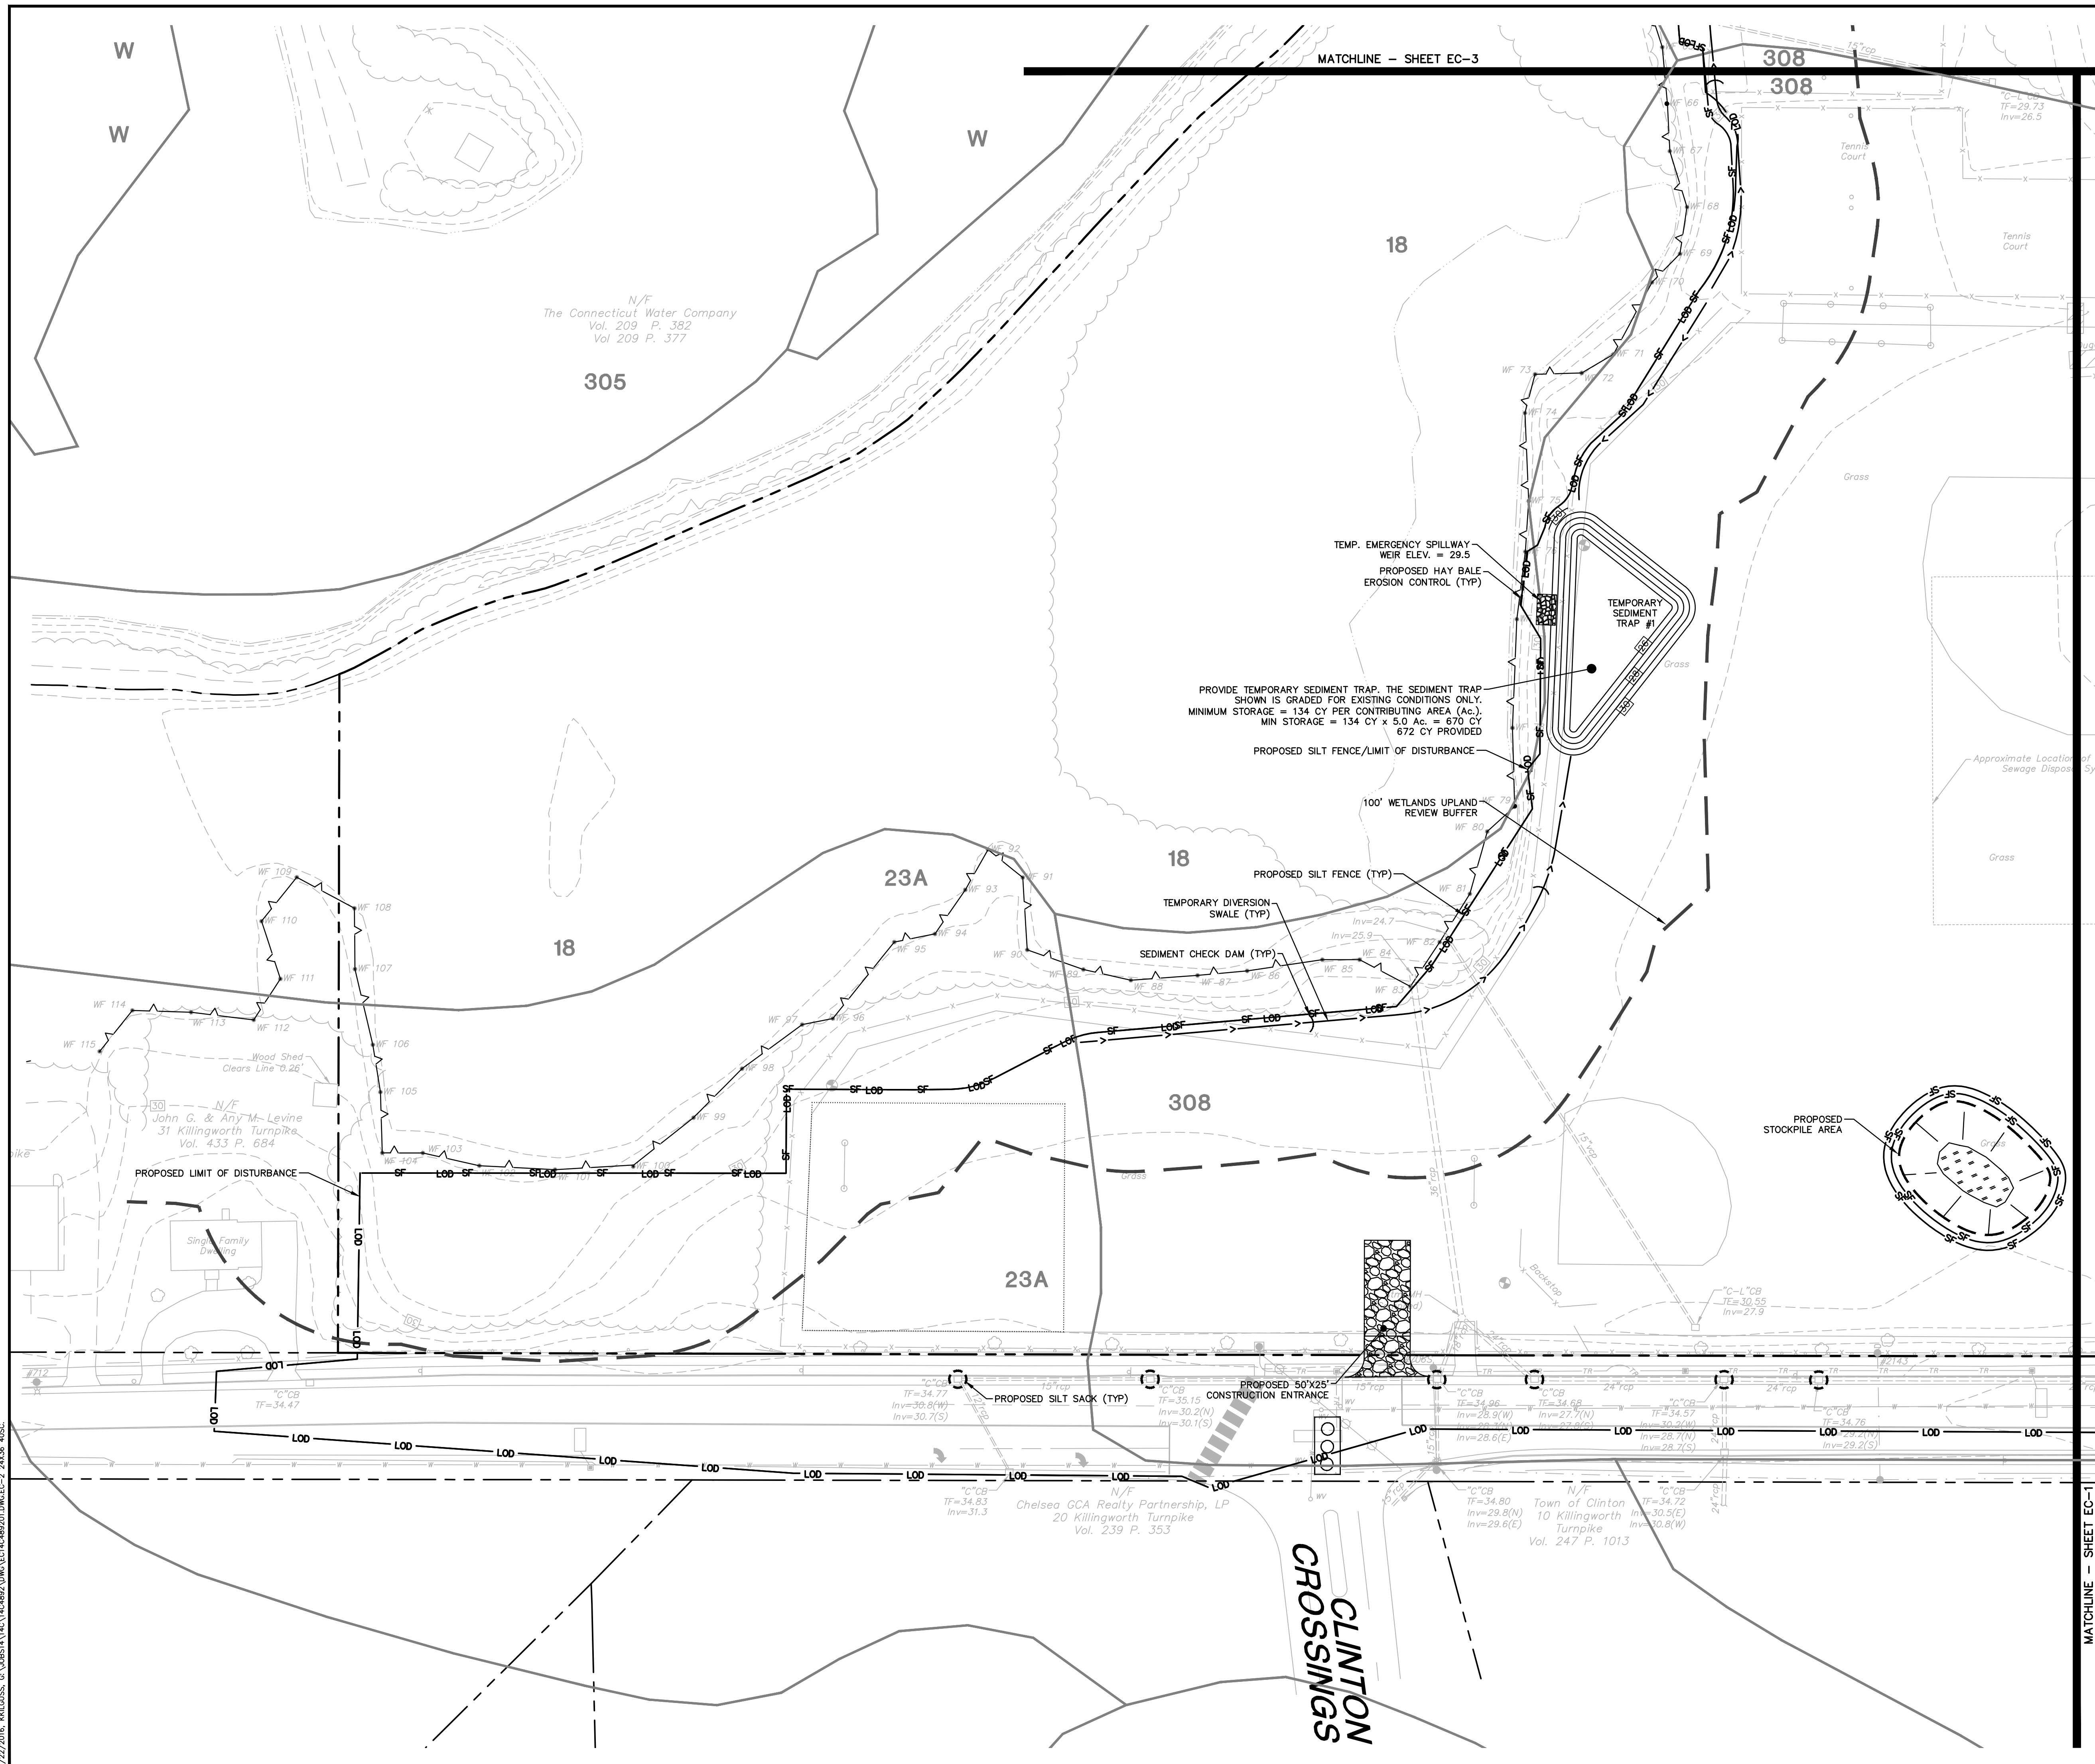

**FOR PERMITTING PURPOSES ONLY
 NOT RELEASED FOR CONSTRUCTION**

**REFER TO SHEET EC-7 FOR
 EROSION CONTROL NOTES**

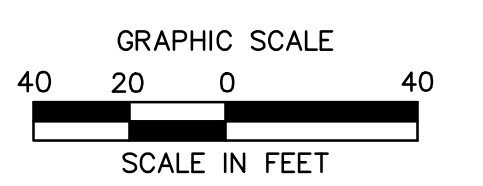

CLINTON CROSSINGS

1/22/2016, KKLDISS, G. \06814\14C4892\DWG\EC14C489201.DWG EC-2 24x36 40SC.

©2016 BL COMPANIES, INC. THESE DRAWINGS SHALL NOT BE UTILIZED BY ANY PERSON, FIRM OR CORPORATION WITHOUT THE SPECIFIC WRITTEN PERMISSION OF BL COMPANIES.