



THE VILLAGE AT MILL POND
 11 KILLINGWORTH TURNPIKE
 CLINTON, CONNECTICUT 06413

REVISIONS	DATE	DESCRIPTION
No. 1	1/22/16	GENERAL REVISION



Designed	WEV
Drawn	WEV
Checked	---
Approved	---
Scale	1"=40'
Project No.	14C4892
Date	1/4/16

CAD File: WB14C489201
 Title: WETLAND BUFFER ENHANCEMENT PLAN
 Sheet No.

WB-2


PLANTING KEY

- PROPOSED DECIDUOUS TREE
- PROPOSED EVERGREEN TREE
- PROPOSED SHRUB

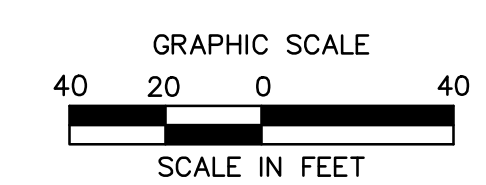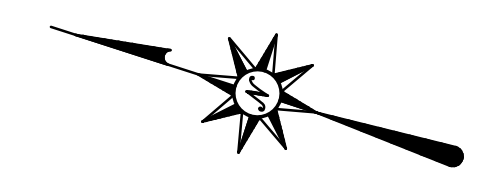

**FOR PERMITTING PURPOSES ONLY
 NOT RELEASED FOR CONSTRUCTION**

REFER TO SHEET WB-0 FOR PLANT SCHEDULE AND SHEET WB-4 FOR WETLAND BUFFER ENHANCEMENT NOTES

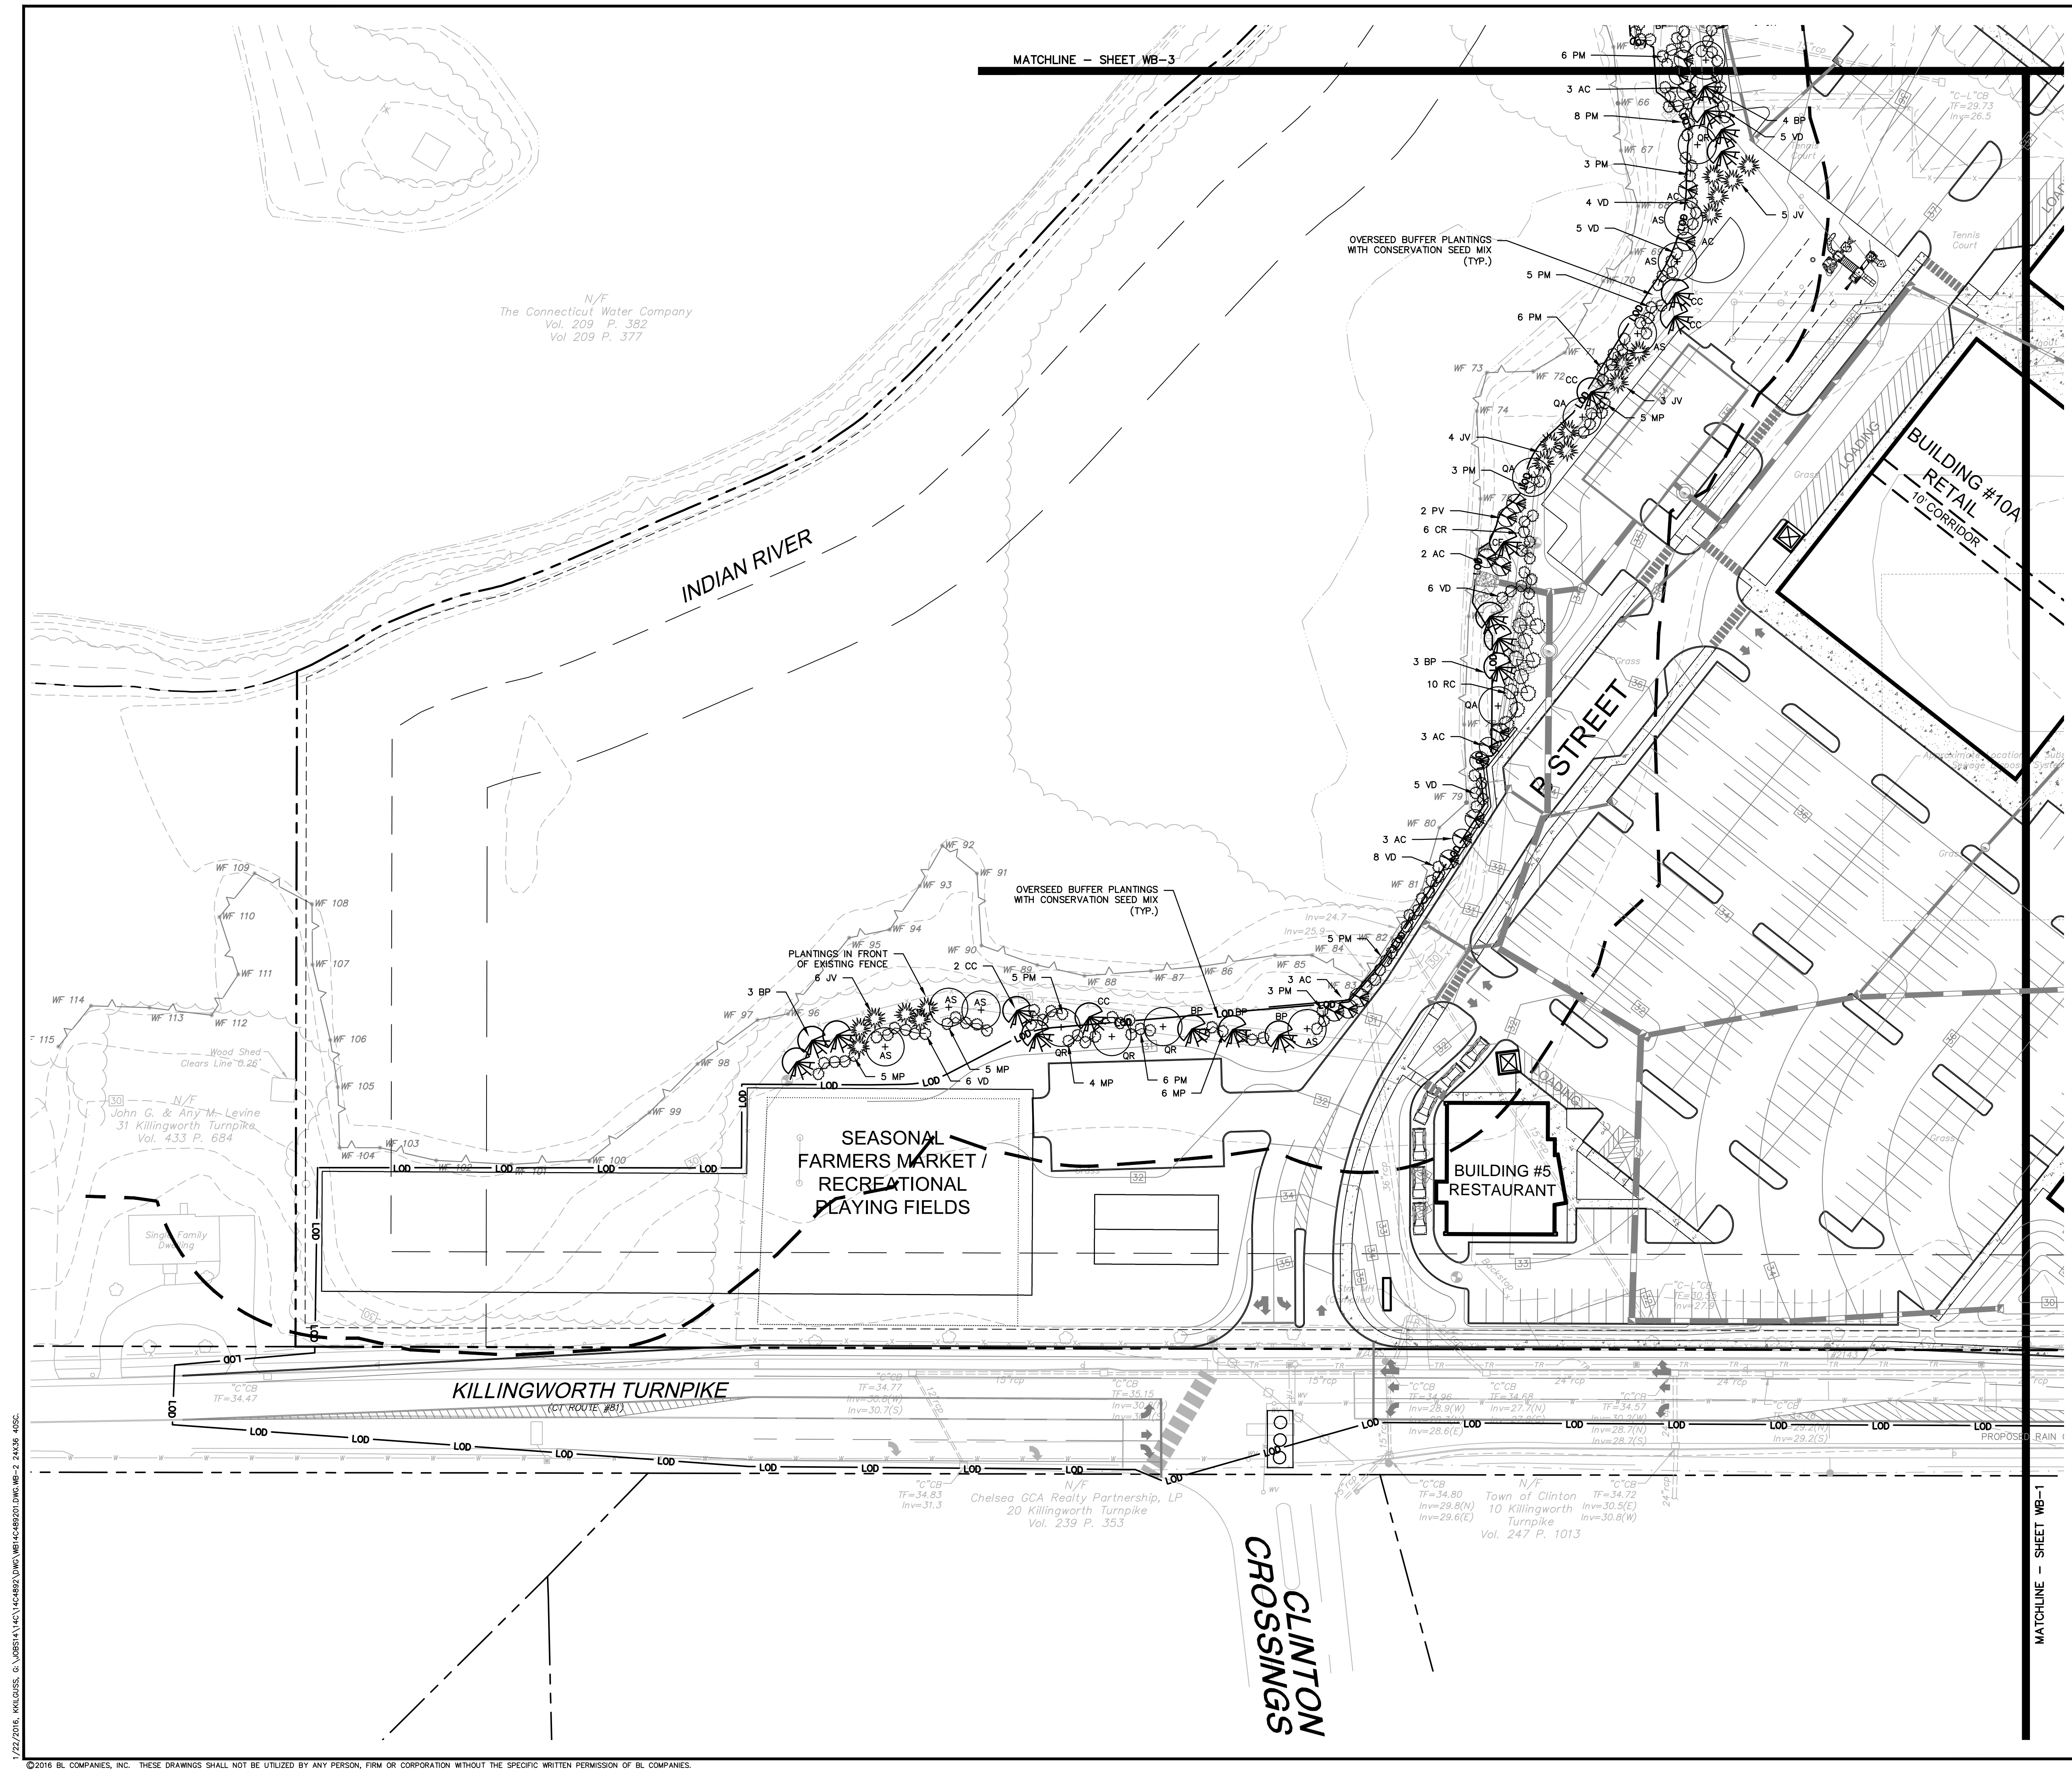

1/22/2016, KKL/SSS, G:\00814\14C489201\DWG\WB14C489201.DWG, WB-2, 24x36, 40SC.