

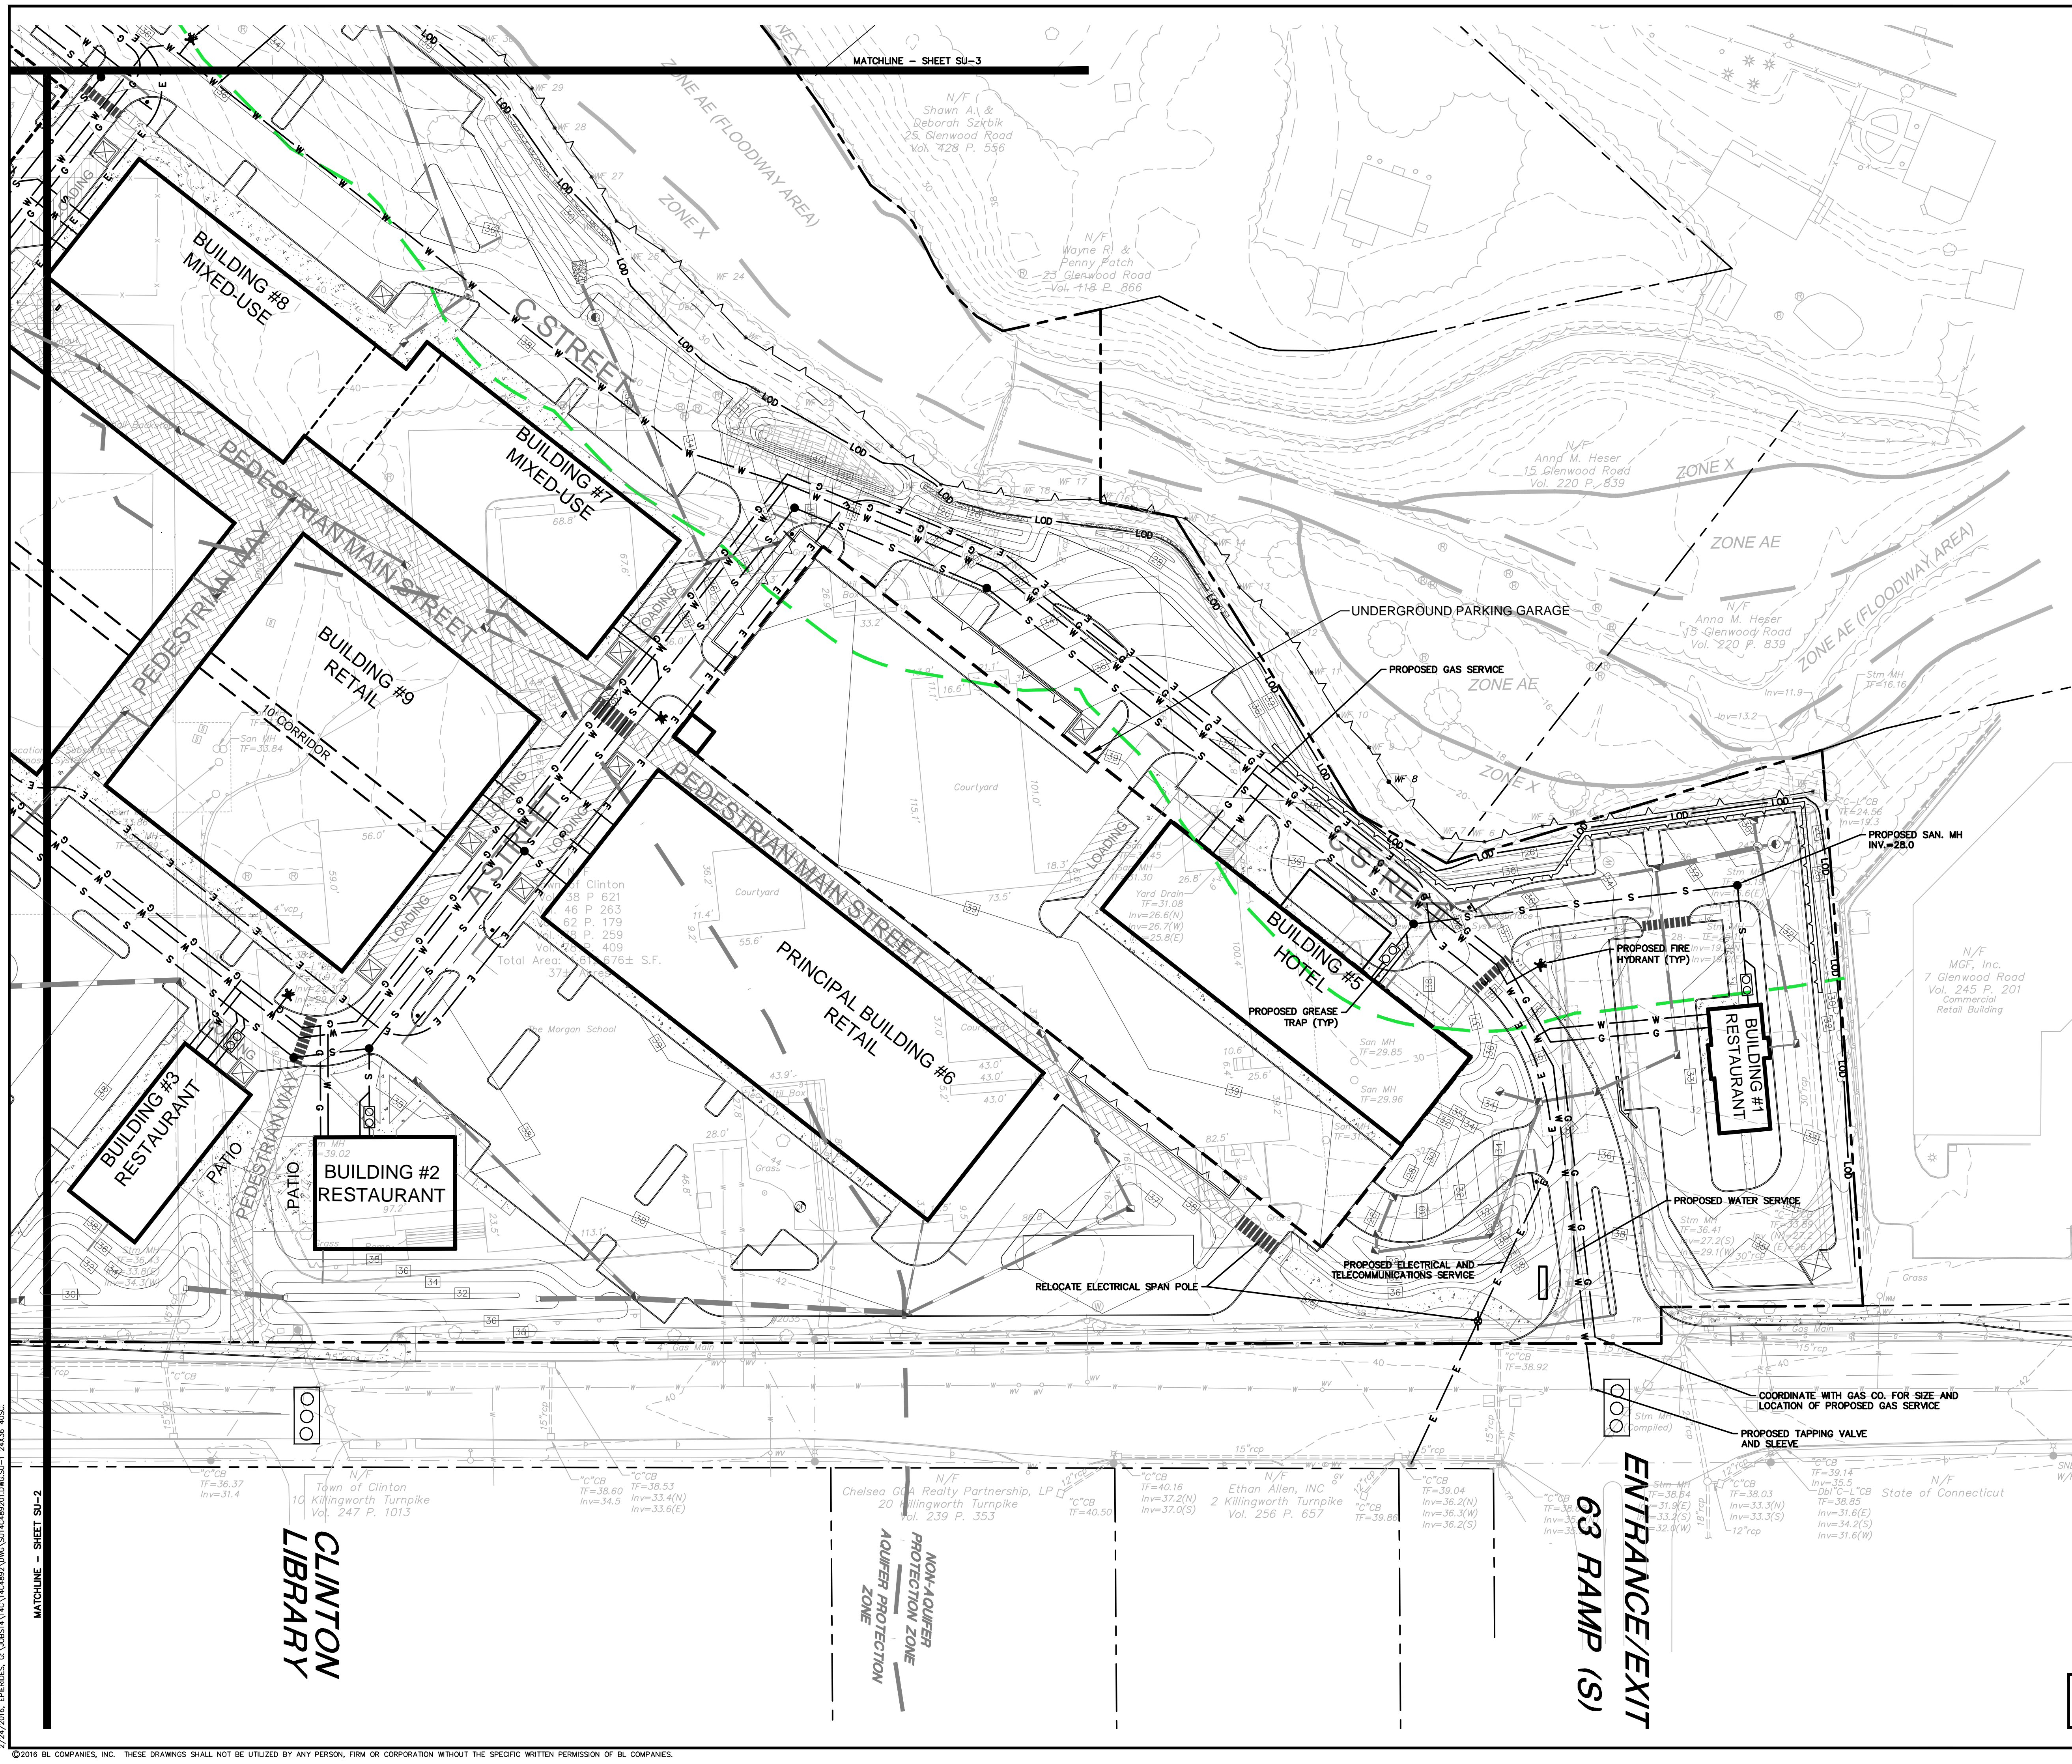


SITE UTILITY LEGEND

ELECTRICAL LINE	— E — E —
GAS LINE	— G — G —
SANITARY SEWER LINE	— S — S —
WATER LINE	— W — W —
TELECOMMUNICATION LINE	— T — T —
SANITARY MANHOLE	●
ELECTRICAL HANDHOLE	○
STORM LINE	— S — S —
CATCH BASIN	■
STORM MANHOLE	⊙
RETAINING WALL	— [] —
WETLAND LIMIT LINE	— [] —
100' WETLAND BUFFER	— [] —
PROPERTY LINE	— [] —

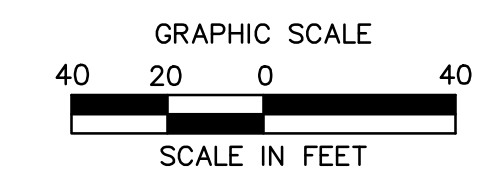

- SEE SHEETS SP-0 THRU SP-3 FOR SITE LAYOUT
- SEE SHEETS GD-0 THRU GD-3 FOR GRADING AND DRAINAGE
- SEE SHEETS EC-1 THRU EC-8 FOR EROSION AND SEDIMENTATION CONTROL
- SEE SHEETS SU-1 THRU SU-3 FOR SITE UTILITIES
- SEE SHEETS LL-0 THRU LL-4 FOR LANDSCAPING
- SEE SHEETS WLS-109658 FOR LIGHTING/PHOTOMETRICS
- SEE SHEETS BS-1 THRU BS-3 FOR ALL EXISTING CONDITIONS INFORMATION

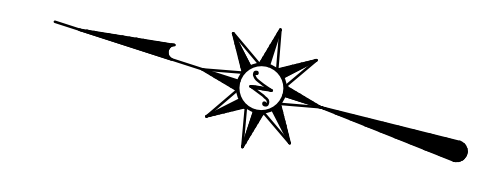

SEE SHEET SU-3 FOR SITE UTILITY NOTES

**FOR PERMITTING PURPOSES ONLY
NOT RELEASED FOR CONSTRUCTION**

2/24/2016, EPERIES, G. VORREY, 14C489201.DWG, SU14C489201.DWG, SU-1 24x36 405C.

MATCHLINE - SHEET SU-2

MATCHLINE - SHEET SU-3