


LEGEND

- CONCRETE PAVEMENT
- PAVERS
- SAWCUT LINE. MATCH EXISTING GRADE.
- RETAINING WALL
- 6" CURB
- WETLANDS AREA
- 100' WETLANDS UPLAND REVIEW
- LIMIT OF DISTURBANCE
- PROPOSED 9'x18' PARKING SPACE INDICATOR
- PAINTED DIRECTIONAL ARROW
- PAINTED STOP BAR
- PROPERTY LINE
- BUILDING SETBACK
- RESIDENTIAL SETBACK
- PARKING SETBACK
- ADVANCED WASTEWATER TREATMENT

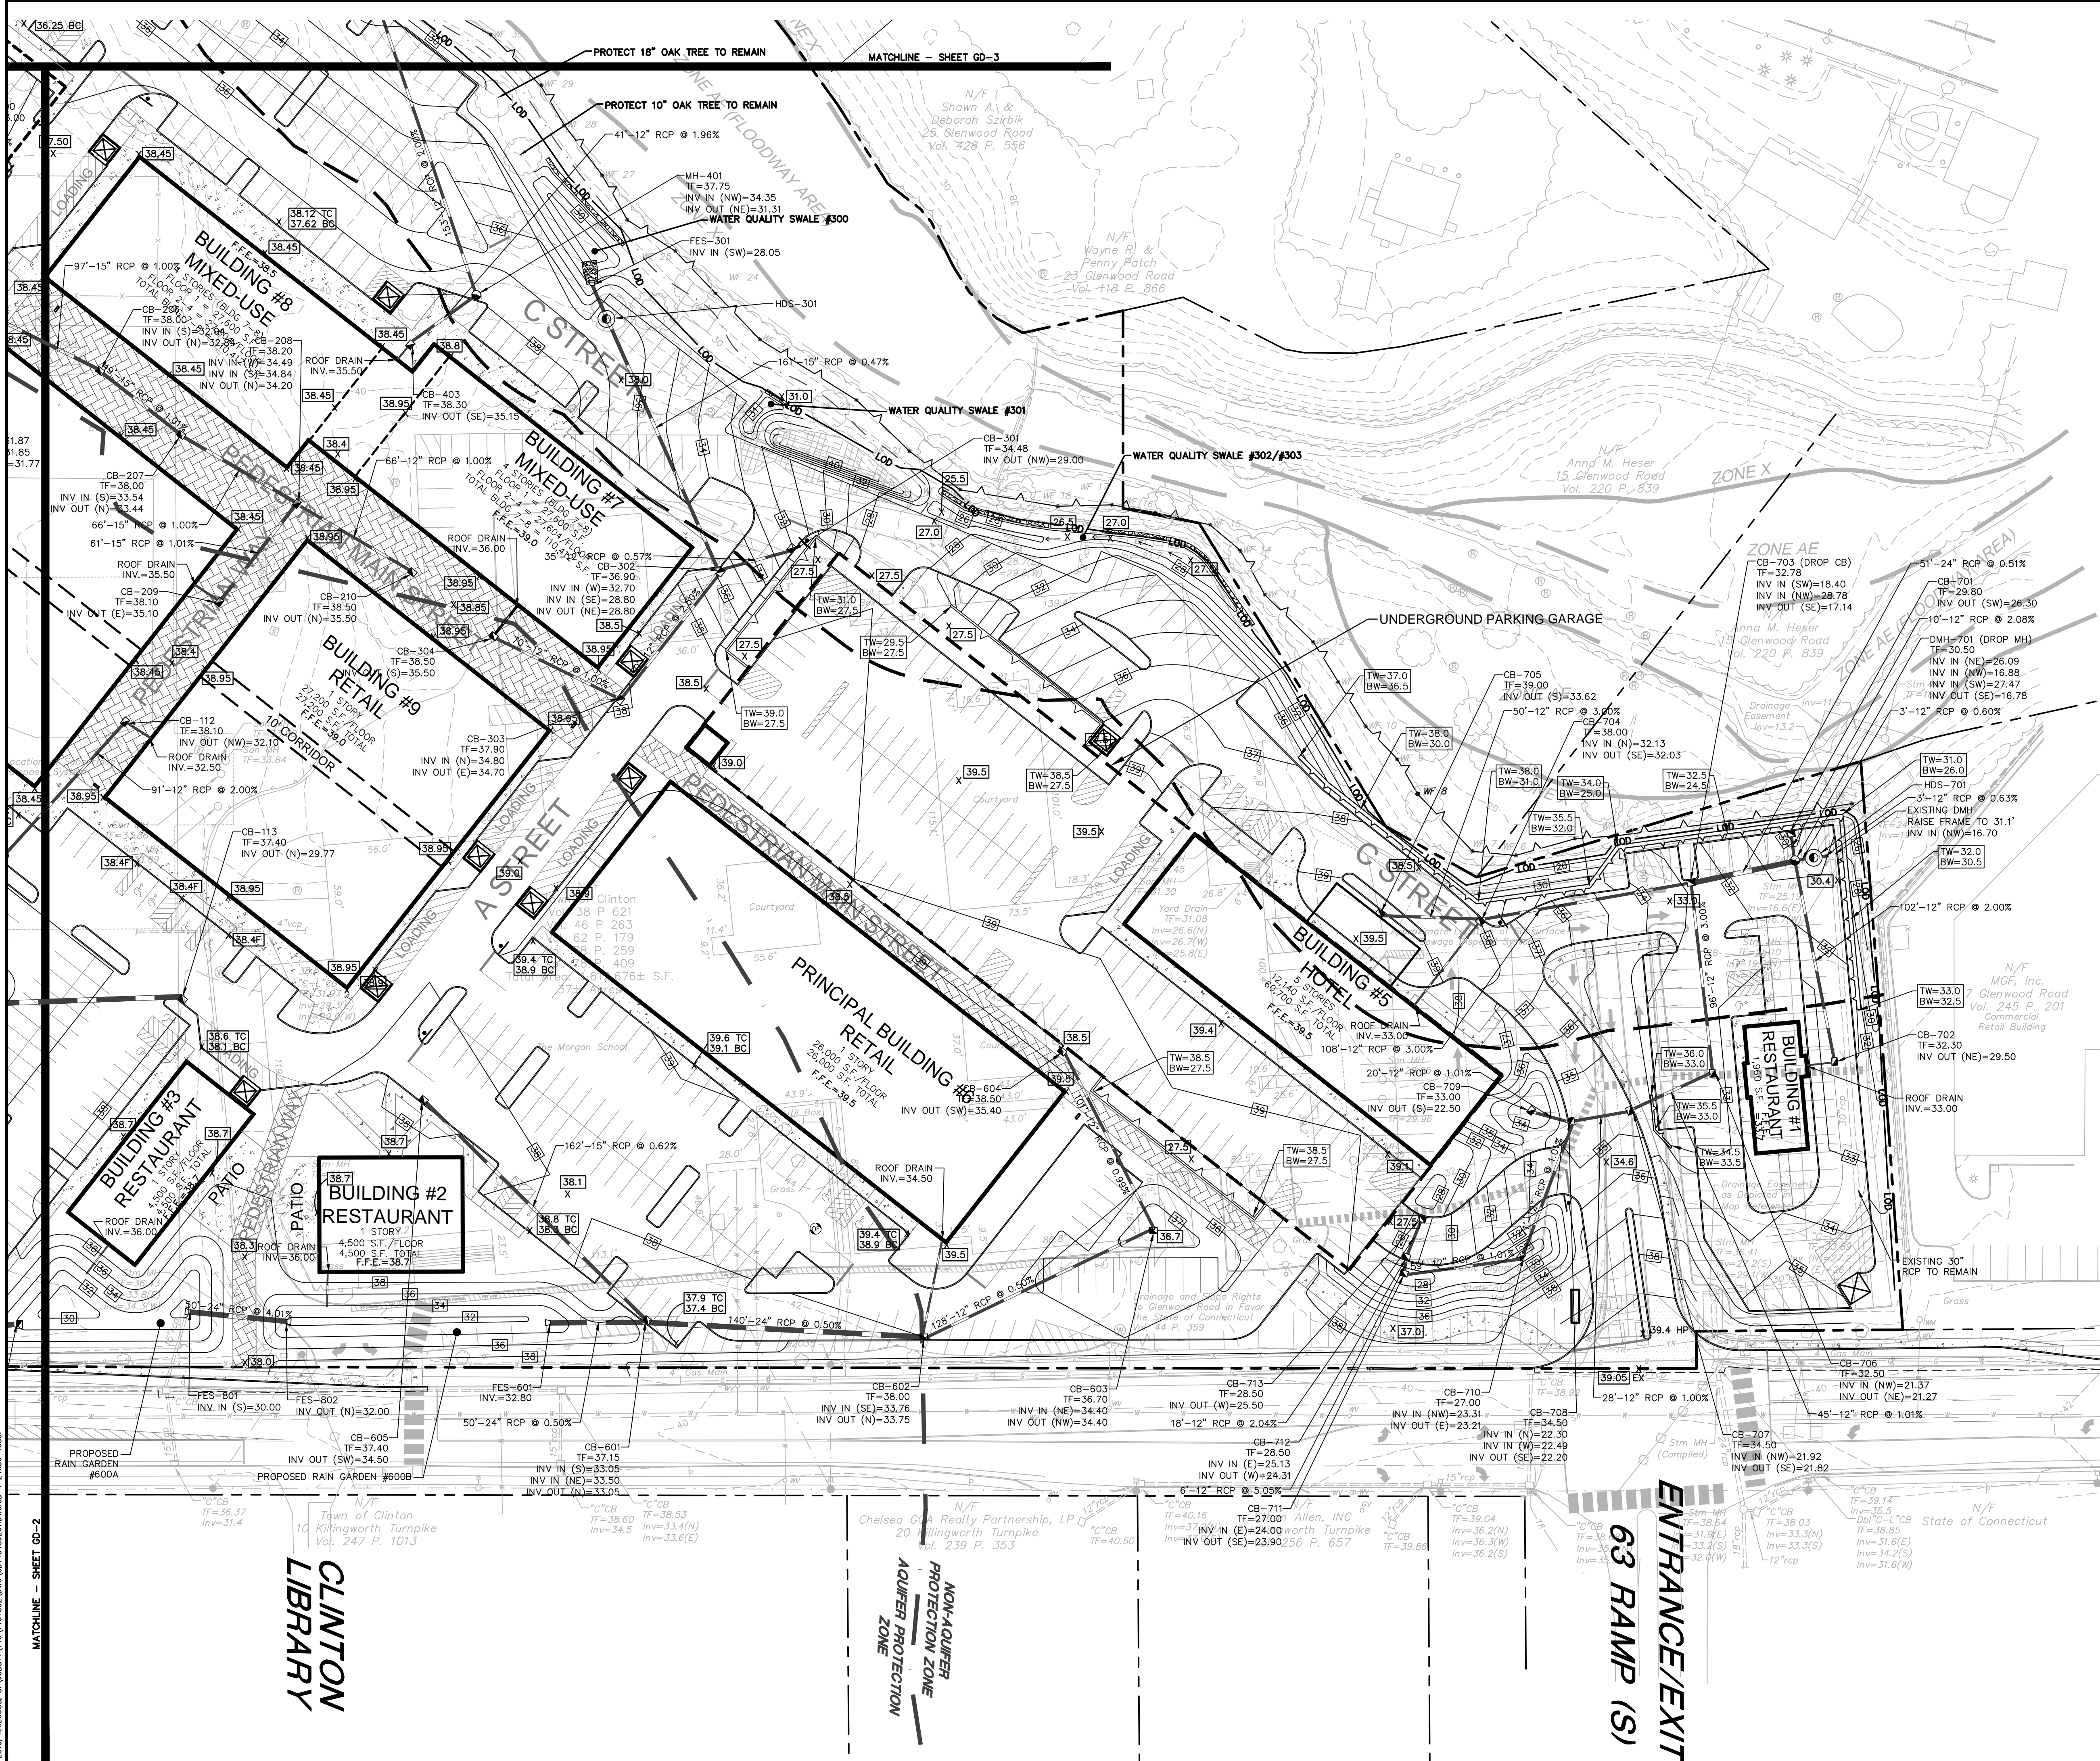

- SEE SHEETS SP-0 THRU SP-3 FOR SITE LAYOUT
- SEE SHEETS EC-1 THRU EC-8 FOR EROSION AND SEDIMENTATION CONTROL
- SEE SHEETS SU-1 THRU SU-3 FOR SITE UTILITIES
- SEE SHEETS LL-0 THRU LL-4 FOR LANDSCAPING
- SEE SHEETS WLS-109658 FOR LIGHTING/PHOTOMETRICS
- SEE SHEETS BS-1 THRU BS-3 FOR ALL EXISTING CONDITIONS INFORMATION

SEE SHEET GD-0 FOR GRADING AND DRAINAGE NOTES

FOR PERMITTING PURPOSES ONLY
NOT RELEASED FOR CONSTRUCTION

