



LEGEND

CONCRETE PAVEMENT	
PAVERS	
SAWCUT LINE, MATCH EXISTING GRADE	
RETAINING WALL	
6" CURB	
WETLANDS AREA	
100' WETLANDS UPLAND REVIEW	
LIMIT OF DISTURBANCE	
PROPOSED 8'x18' PARKING SPACE INDICATOR	
PAINTED DIRECTIONAL ARROW	
PAINTED STOP BAR	
PROPERTY LINE	
BUILDING SETBACK	
RESIDENTIAL SETBACK	
PARKING SETBACK	
ADVANCED WASTEWATER TREATMENT	

- SEE SHEETS SP-0 THRU SP-3 FOR SITE LAYOUT
- SEE SHEETS EC-1 THRU EC-8 FOR EROSION AND SEDIMENTATION CONTROL
- SEE SHEETS SU-1 THRU SU-3 FOR SITE UTILITIES
- SEE SHEETS LL-0 THRU LL-4 FOR LANDSCAPING
- SEE SHEETS WLS-109658 FOR LIGHTING/PHOTOMETRICS
- SEE SHEETS BS-1 THRU BS-3 FOR ALL EXISTING CONDITIONS INFORMATION

SEE SHEET GD-0 FOR GRADING AND DRAINAGE NOTES

**FOR PERMITTING PURPOSES ONLY
NOT RELEASED FOR CONSTRUCTION**

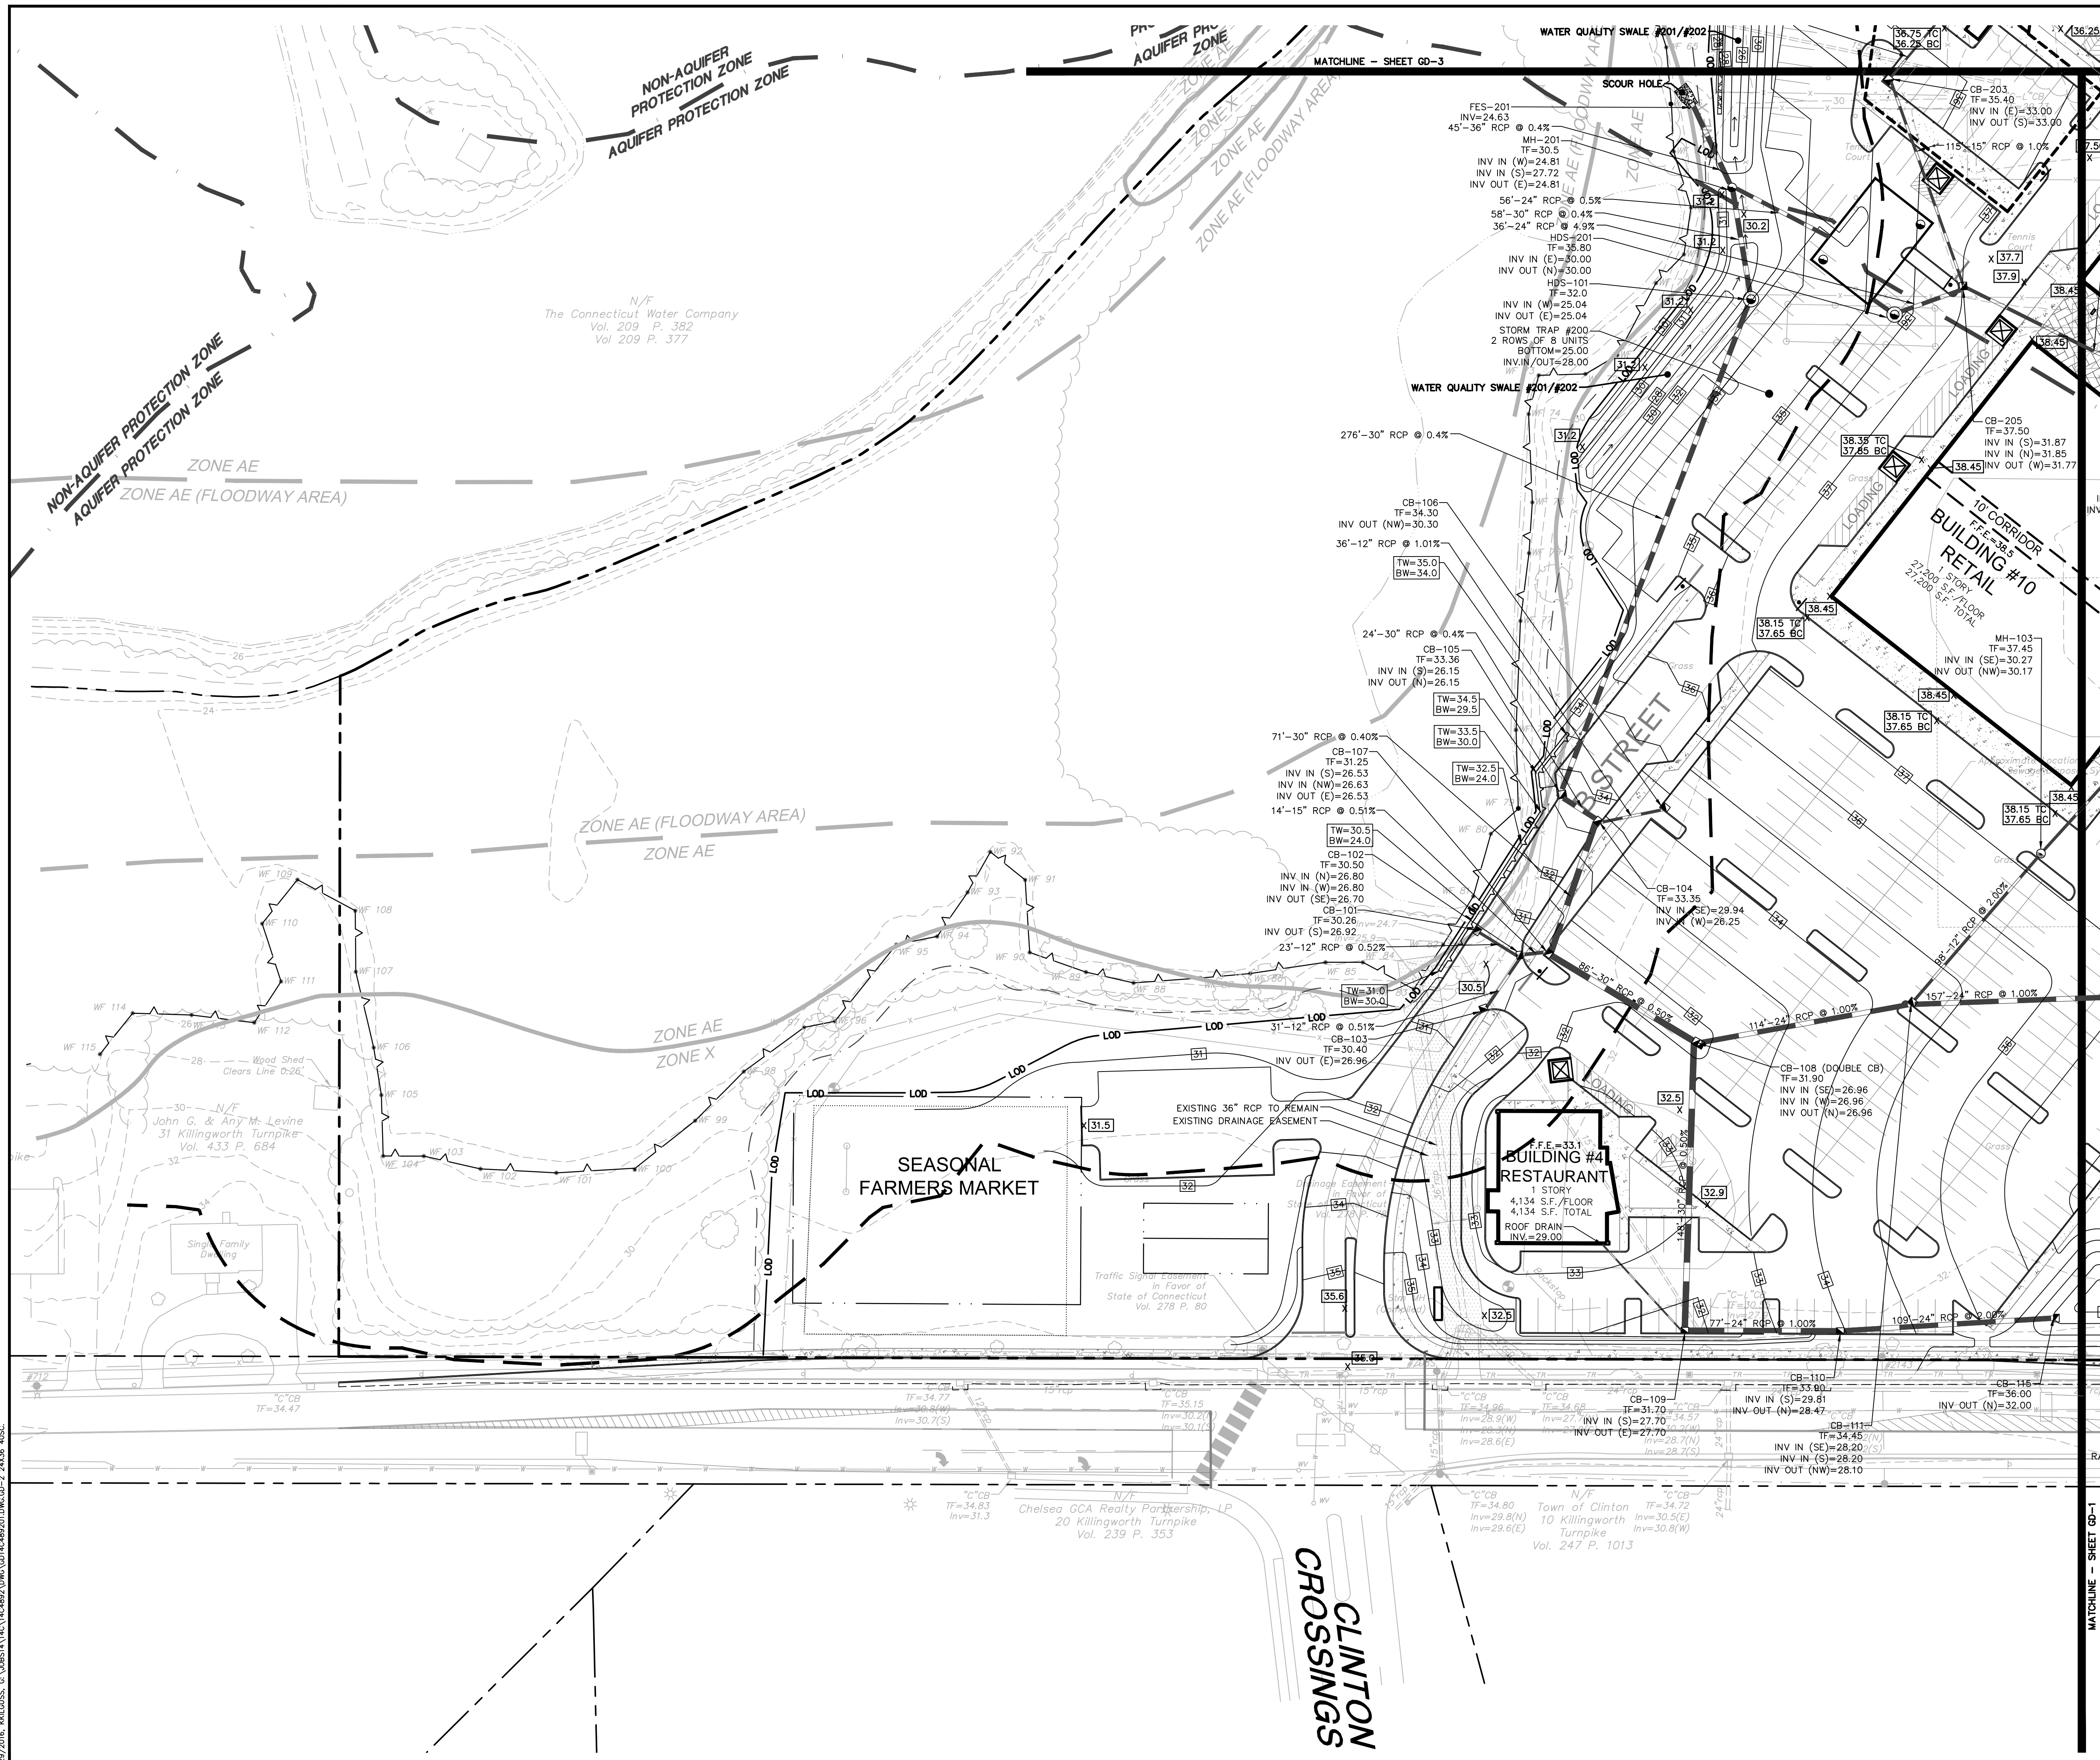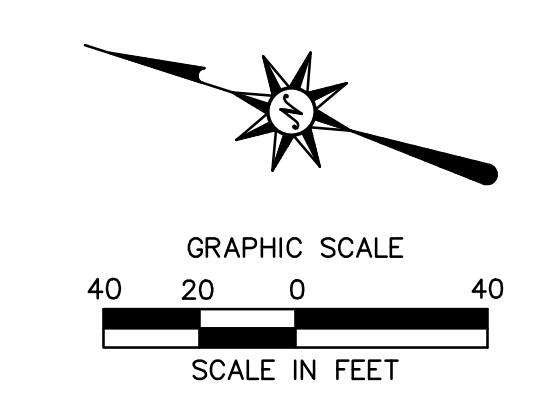

2/29/2016, KKL/ISS, G. VORSE/14C489201.DWG/2014C489201.DWG/2-24236 405C.