


1A LAYOUT PLAN

SCALE: 1" = 10'-0"

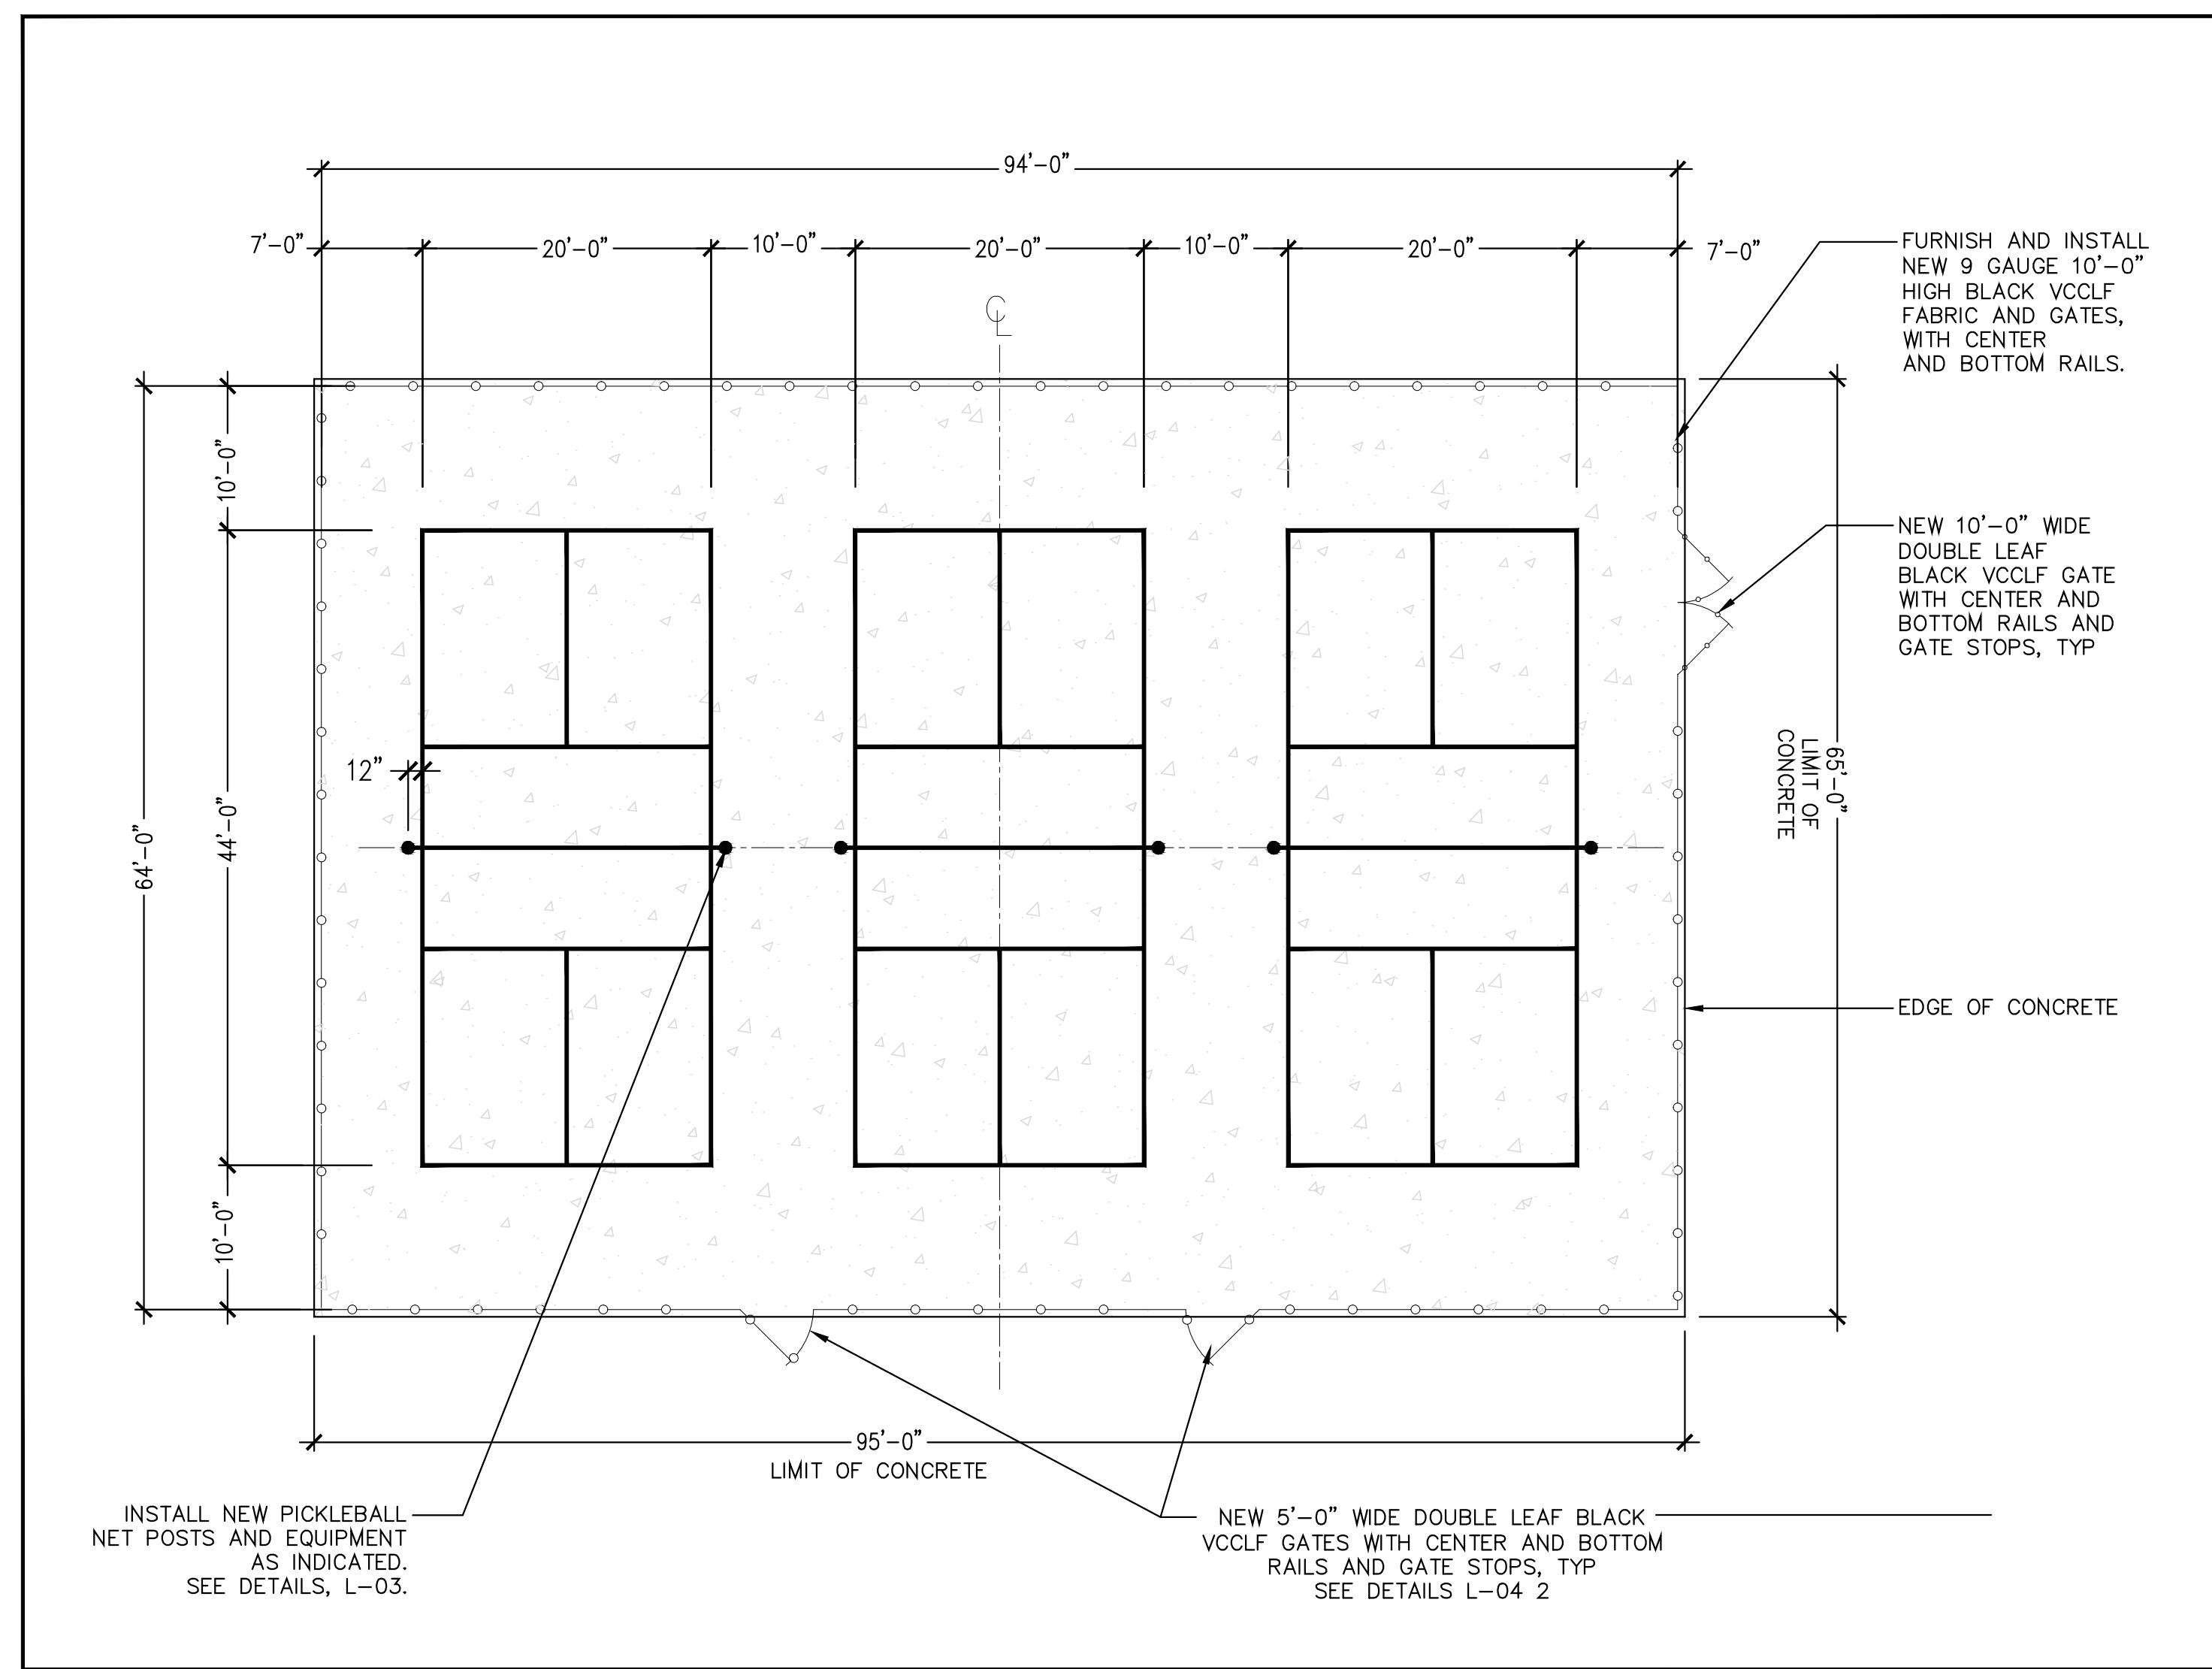

1B LAYOUT PLAN

SCALE: 1" = 10'-0"

NOTE:
1. ALL GATES TO OPEN AWAY FROM
COURT SURFACE.
2. INSTALL GATE STOPS, TYPICAL.

ISSUE: DATE:

PICKLEBALL
COURT
CONSTRUCTION
at
INDIAN RIVER
RECREATION
COMPLEX

OWNER

TOWN OF
CLINTON, CT

DESIGN CONSULTANT

WBA
The WBA Group, Inc.

116 Montowese Street
Branford, Connecticut 06405
Phone: (203) 488 - 8234
Cell: (203) 376 - 8650
Email: WBA@The-WBA-Group.com

SHEET NAME:

LAYOUT PLANS

SCALE: 1" = 10'-0"
DATE: 01/10/24
DRAWN BY: ECP
APPR. BY: WBA
FILE NO. 23-09

L-02